


MAP OF OUTLAW GARAGES CONDOMINIUMS, PHASE 1

A CONDOMINIUM MAP OF
A TRACT OF LAND LOCATED IN NW1/4NW1/4 SECTION 1,
TOWNSHIP 55 NORTH, RANGE 84 WEST, 6TH PRINCIPAL MERIDIAN
SHERIDAN COUNTY, WYOMING

PREPARED FOR: J2 INC.
PREPARED BY : ENGINEERING, INC.
SCALE : 1" = 20'



SEPTEMBER, 2008
SHERIDAN, WYOMING

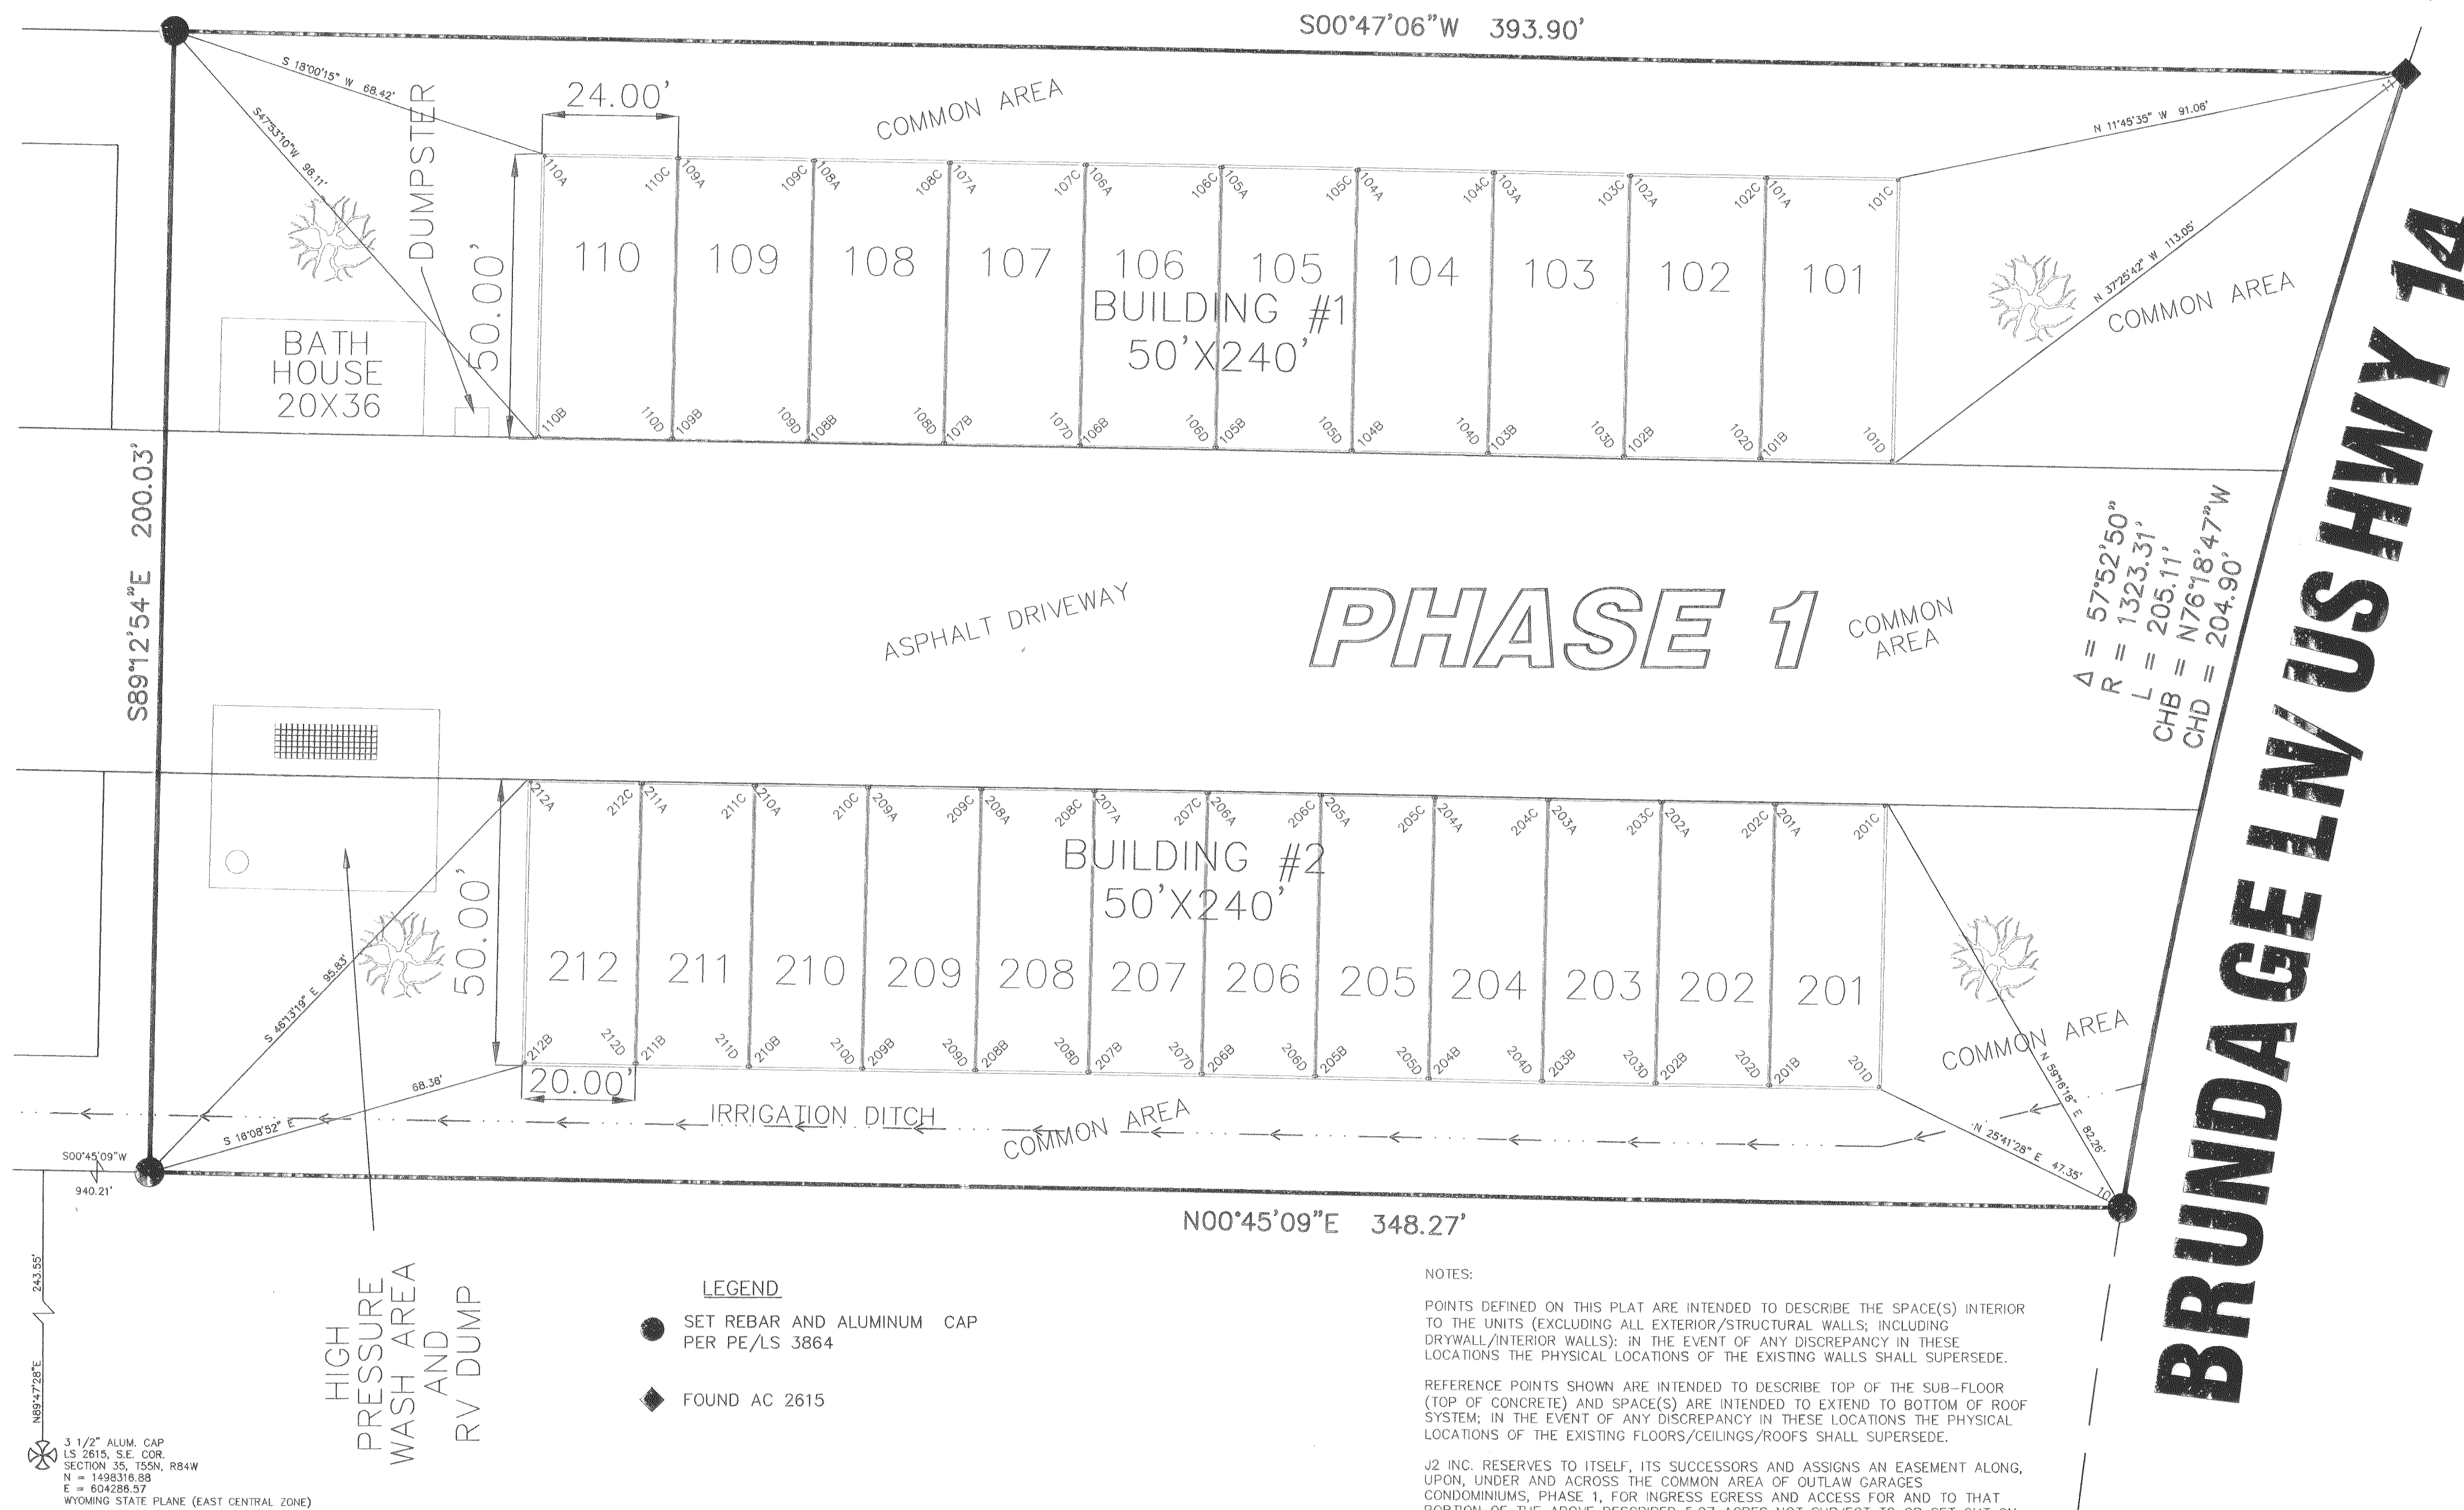

PHASE 1 COMMON AREA

BRUNDAGE LN/US HWY 14

NOTES:

POINTS DEFINED ON THIS PLAT ARE INTENDED TO DESCRIBE THE SPACE(S) INTERIOR TO THE UNITS (EXCLUDING ALL EXTERIOR/STRUCTURAL WALLS; INCLUDING DRYWALL/INTERIOR WALLS); IN THE EVENT OF ANY DISCREPANCY IN THESE LOCATIONS THE PHYSICAL LOCATIONS OF THE EXISTING WALLS SHALL SUPERSEDE.

REFERENCE POINTS SHOWN ARE INTENDED TO DESCRIBE TOP OF THE SUB-FLOOR (TOP OF CONCRETE) AND SPACE(S) ARE INTENDED TO EXTEND TO BOTTOM OF ROOF SYSTEM, IN THE EVENT OF ANY DISCREPANCY IN THESE LOCATIONS THE PHYSICAL LOCATIONS OF THE EXISTING FLOORS/CEILINGS/ROOFS SHALL SUPERSEDE.

J2 INC. RESERVES TO ITSELF, ITS SUCCESSORS AND ASSIGNS AN EASEMENT ALONG, UPON, UNDER AND ACROSS THE COMMON AREA OF OUTLAW GARAGES CONDOMINIUMS, PHASE 1, FOR INGRESS EGRESS AND ACCESS FOR AND TO THAT PORTION OF THE ABOVE DESCRIBED 5.97 ACRES NOT SUBJECT TO OR SET OUT ON THE PLAT OF OUTLAW GARAGES CONDOMINIUMS, PHASE 1 FOR VEHICLE AND UTILITY ACCESS FROM BRUNDAGE LANE/US HIGHWAY 14 TO THE PORTIONS OF THE 5.97 ACRES RESERVED BY J2, INC..

VERTICLE DATUM USED FOR THIS MAP IS NGVD 29.

ALL DIMENSIONS AND ELEVATIONS ARE IN FEET.

ALL COORDINATES IN WYOMING STATE PLANE (EAST CENTRAL ZONE).

ALL COORDINATES IN WYOMING STATE PLANE (EAST CENTRAL ZONE).																	
POINT	NORTHING	EASTING	ELEVATION	CEILING ELEVATION	DESCRIPTION	POINT	NORTHING	EASTING	ELEVATION	CEILING ELEVATION	DESCRIPTION	POINT	NORTHING	EASTING	ELEVATION	CEILING ELEVATION	DESCRIPTION
10	1497029.53	604513.20			Property Corner	105A	1497189.63	604694.74	3863.10	3879.10	Space Corner	208A	1497191.14	604584.97	3862.09	3878.09	Space Corner
11	1496981.05	604712.38			Property Corner	105B	1497190.24	604645.51	3863.10	3879.10	Space Corner	208B	1497191.77	604585.71	3862.09	3878.09	Space Corner
110A	1497309.39	604696.23	3863.10	3879.10	Space Corner	105C	1497168.09	604694.45	3863.10	3879.10	Space Corner	208C	1497171.60	604584.72	3862.09	3878.09	Space Corner
110B	1497310.00	604647.00	3863.10	3879.10	Space Corner	105D	1497168.70	604645.22	3863.10	3879.10	Space Corner	208D	1497172.24	604585.45	3862.09	3878.09	Space Corner
110C	1497286.68	604695.94	3863.10	3879.10	Space Corner	104A	1497166.63	604694.45	3863.10	3879.10	Space Corner	208E	1497171.14	604584.72	3862.09	3878.09	Space Corner
110D	1497286.69	604646.71	3863.10	3879.10	Space Corner	104B	1497166.24	604645.22	3863.10	3879.10	Space Corner	208F	1497171.77	604585.45	3862.09	3878.09	Space Corner
109A	1497285.62	604695.93	3863.10	3879.10	Space Corner	104C	1497142.09	604694.15	3863.10	3879.10	Space Corner	208G	1497172.39	604586.18	3862.09	3878.09	Space Corner
109B	1497285.23	604646.70	3863.10	3879.10	Space Corner	104D	1497142.70	604644.92	3863.10	3879.10	Space Corner	208H	1497172.99	604586.91	3862.09	3878.09	Space Corner
109C	1497282.08	604695.64	3863.10	3879.10	Space Corner	103A	1497141.63	604694.15	3863.10	3879.10	Space Corner	208I	1497173.62	604587.64	3862.09	3878.09	Space Corner
109D	1497282.69	604646.41	3863.10	3879.10	Space Corner	103B	1497142.24	604644.92	3863.10	3879.10	Space Corner	208J	1497174.25	604588.37	3862.09	3878.09	Space Corner
108A	1497281.62	604695.64	3863.10	3879.10	Space Corner	103C	1497118.71	604693.86	3863.10	3879.10	Space Corner	208K	1497174.88	604589.10	3862.09	3878.09	Space Corner
108B	1497282.23	604646.40	3863.10	3879.10	Space Corner	103D	1497118.71	604644.63	3863.10	3879.10	Space Corner	208L	1497175.51	604589.83	3862.09	3878.09	Space Corner
108C	1497238.09	604695.34	3863.10	3879.10	Space Corner	102A	1497117.64	604693.85	3863.10	3879.10	Space Corner	208M	1497176.14	604590.56	3862.09	3878.09	Space Corner
108D	1497238.70	604646.11	3863.10	3879.10	Space Corner	102B	1497118.25	604644.62	3863.10	3879.10	Space Corner	208N	1497176.77	604591.29	3862.09	3878.09	Space Corner
107A	1497237.63	604695.34	3863.10	3879.10	Space Corner	102C	1497094.10	604693.56	3863.10	3879.10	Space Corner	208O	1497177.40	604592.02	3862.09	3878.09	Space Corner
107B	1497238.34	604646.11	3863.10	3879.10	Space Corner	102D	1497094.71	604644.33	3863.10	3879.10	Space Corner	208P	1497178.03	604592.75	3862.09	3878.09	Space Corner
107C	1497214.08	604695.05	3863.10	3879.10	Space Corner	101A	1497093.64	604693.55	3863.10	3879.10	Space Corner	208Q	1497178.66	604593.48	3862.09	3878.09	Space Corner
107D	1497214.70	604645.82	3863.10	3879.10	Space Corner	101B	1497094.25	604644.32	3863.10	3879.10	Space Corner	208R	1497179.29	604594.21	3862.09	3878.09	Space Corner
106A	1497213.63	604695.04	3863.10	3879.10	Space Corner	101C	1497070.67	604693.27	3863.10	3879.10	Space Corner	208S	1497179.92	604594.94	3862.09	3878.09	Space Corner
106B	1497214.24	604645.81	3863.10	3879.10	Space Corner	101D	1497071.28	604644.04	3863.10	3879.10	Space Corner	208T	1497180.55	604595.67	3862.09	3878.09	Space Corner
106C	1497190.09	604694.75	3863.10	3879.10	Space Corner	101E	1497071.28	604644.04	3862.09	3879.09	Space Corner	208U	1497181.18	604596.40	3862.09	3878.09	Space Corner
106D	1497190.70	604645.52	3863.10	3879.10	Space Corner	101F	1497111.53	604537.23	3862.09	3879.09	Space Corner	208V	1497181.81	604597.13	3862.09	3878.09	Space Corner
105A	1497189.63	604694.74	3863.10	3879.10	Space Corner	212B	1497311.53	604537.23	3862.09	3879.09	Space Corner	208W	1497182.44	604597.86	3862.09	3878.09	Space Corner
105B	1497188.09	604694.45	3863.10	3879.10	Space Corner							208X	1497183.07	604598.59	3862.09	3878.09	Space Corner
105C	1497168.70	604645.22	3863.10	3879.10	Space Corner							208Y	1497183.70	604599.32	3862.09	3878.09	Space Corner
105D	1497166.63	604694.45	3863.10	3879.10	Space Corner							208Z	1497184.33	604600.05	3862.09	3878.09	Space Corner
105E	1497166.24	604645.22	3863.10	3879.10	Space Corner							209A	1497184.96	604600.78	3862.09	3878.09	Space Corner
105F	1497142.09	604694.15	3863.10	3879.10	Space Corner							209B	1497185.59	604601.51	3862.09	3878.09	Space Corner
105G	1497142.70	604644.92	3863.10	3879.10	Space Corner							209C	1497186.22	604602.24	3862.09	3878.09	Space Corner
105H	1497141.63	604694.15	3863.10	3879.10	Space Corner							209D	1497186.85	604602.97	3862.09	3878.09	Space Corner
105I	1497142.24	604644.92	3863.10	3879.10	Space Corner							209E	1497187.48	604603.70	3862.09	3878.09	Space Corner
105J	1497118.71	604693.86	3863.10	3879.10	Space Corner							209F	1497188.11	604604.43	3862.09	3878.09	Space Corner
105K	1497118.71	604644.63	3863.10	3879.10	Space Corner							209G	1497188.74	604605.16	3862.09	3878.09	Space Corner
105L	1497117.64	604693.85	3863.10	3879.10	Space Corner							209H	1497189.37	604605.89	3862.09	3878.09	Space Corner
105M	1497118.25	604644.62	3863.10	3879.10	Space Corner							209I	1497190.00	604606.62	3862.09	3878.09	Space Corner
105N	1497094.10	604693.56	3863.10	3879.10	Space Corner							209J	1497190.63	604607.35	3862.09	3878.09	Space Corner
105O	1497094.71	604644.33	3863.10	3879.10	Space Corner							209K	1497191.26	604608.08	3862.09	3878.09	Space Corner
105P	1497093.64	604693.55	3863.10	3879.10	Space Corner							209L	1497191.89	604608.81	3862.09	3878.09	Space Corner
105Q	1497094.25	604644.32	3863.10	3879.10	Space Corner							209M	1497192.52	604609.54	3862.09	3878.09	Space Corner
105R	1497070.67	604693.27	3863.10	3879.10	Space Corner							209N	1497193.15	604610.27	3862.09	3878.09	Space Corner
105S	1497071.28	604644.04	3863.10	3879.10	Space Corner							209O	1497193.78	604611.00	3862.09	3878.09	Space Corner
105T	1497071.28	604644.04	3863.10	3879.10	Space Corner							209P	1497194.41	604611.73	3862.09	3878.09	Space Corner
105U	1497071.28	604644.04	3863.10	3879.10	Space Corner							209Q	1497195.04	604612.46	3862.09	3878.09	Space Corner
105V	1497071.28	604644.04	3863.10	3879.10	Space Corner							209R	1497195.67	604613.19	3862.09	3878.09	Space Corner
105W	1497071.28	604644.04	3863.10	3879.10	Space Corner							209S	1497196.30	604613.92	3862.09	3878.09	Space Corner
105X	1497071.28	604644.04	3863.10	3879.10	Space Corner							209T	1497196.93	604614.65	3862.09	3878.09	Space Corner
105Y	1497071.28	604644.04	3863.10	3879.10	Space Corner							209U	1497197.56	604615.38	3862.09	3878.09	Space Corner
105Z	1497071.28	604644.04	3863.10	3879.10	Space Corner							209V	1497198.19	604616.11	3862.09	3878.09	Space Corner
106A	1497029.53	604513.20			Property Corner							209W	1497198.82	604616.84	3862.09	3878.09	Space Corner
106B	1497029.53	604513.20			Property Corner							209X	1497199.45	604617.57	3862.09	3878.09	Space Corner
106C	1497029.53	604513.20			Property Corner							209Y	1497199.08	604618.30	3862.09	3878.09	Space Corner
106D	1497029.53	604513.20			Property Corner							209Z	1497200.71	604619.03	3862.09	3878.09	Space Corner
106E	1497029.53	604513.20			Property Corner							210A	1497201.34	604619.76	3862.09	3878.09	Space Corner
106F	1497029.53	604513.20			Property Corner							210B	1497201.97	604620.49	3862.09	3878.09	Space Corner
106G	1497029.53	604513.20			Property Corner							210C	1497202.60	604621.22	3862.09	3878.09	Space Corner
106H	1497029.53	604513.20			Property Corner							210D	1497203.23	604621.95	3862.09	3878.09	Space Corner
106I	1497029.53	604513.20			Property Corner							210E	1497203.86	604622.68	3862.09	3878.09	Space Corner
106J	1497029.53	604513.20			Property Corner							210F	1497204.49	604623.41	3862.09	3878.09	Space Corner
106K	1497029.53	604513.20			Property Corner							210G	1497205.12	604624.14	3862.09	3878.09	Space Corner
106L	1497029.53	604513.20			Property Corner							210H	1497205.75	604624.87	3862.09	3878.09	Space Corner
106M	1497029.53	604513.20			Property Corner							210I	1497206.38	604625.60	3862.09	3878.09	Space Corner
106N	1497029.53	604513.20			Property Corner							210J	1497207.01	604626.33	3862.09	3878.09	Space Corner
106O	1497029.53	604513.20			Property Corner							210K	1497207.64	604627.06	3862.09	3878.09	Space Corner
106P	1497029.53	604513.20			Property Corner							210L	1497208.27	604627.79	3862.09	3878.09	Space Corner
106Q	1497029.53	604513.20			Property Corner							210M	1497208.90	604628.52	3862.09	3878.09	Space Corner
106R	1497029.53	604513.20			Property Corner							210N	1497209.53	604629.25	3862.09	3878.09	Space Corner
106S	1497029.53	604513.20			Property Corner							210O	1497210.16	604629.98	3862.09	3878.09	Space Corner
106T	1497029.53	604513.20			Property Corner							210P	1497210.79	604630.71	3862.09	3878.09	Space Corner
106U	1497029.53	604513.20			Property Corner							210Q	1497211.42	604631.44	3862.09	3878.09	Space Corner
106V	1497029.53	604513.20			Property Corner							210R	1497212.0				