


20

70

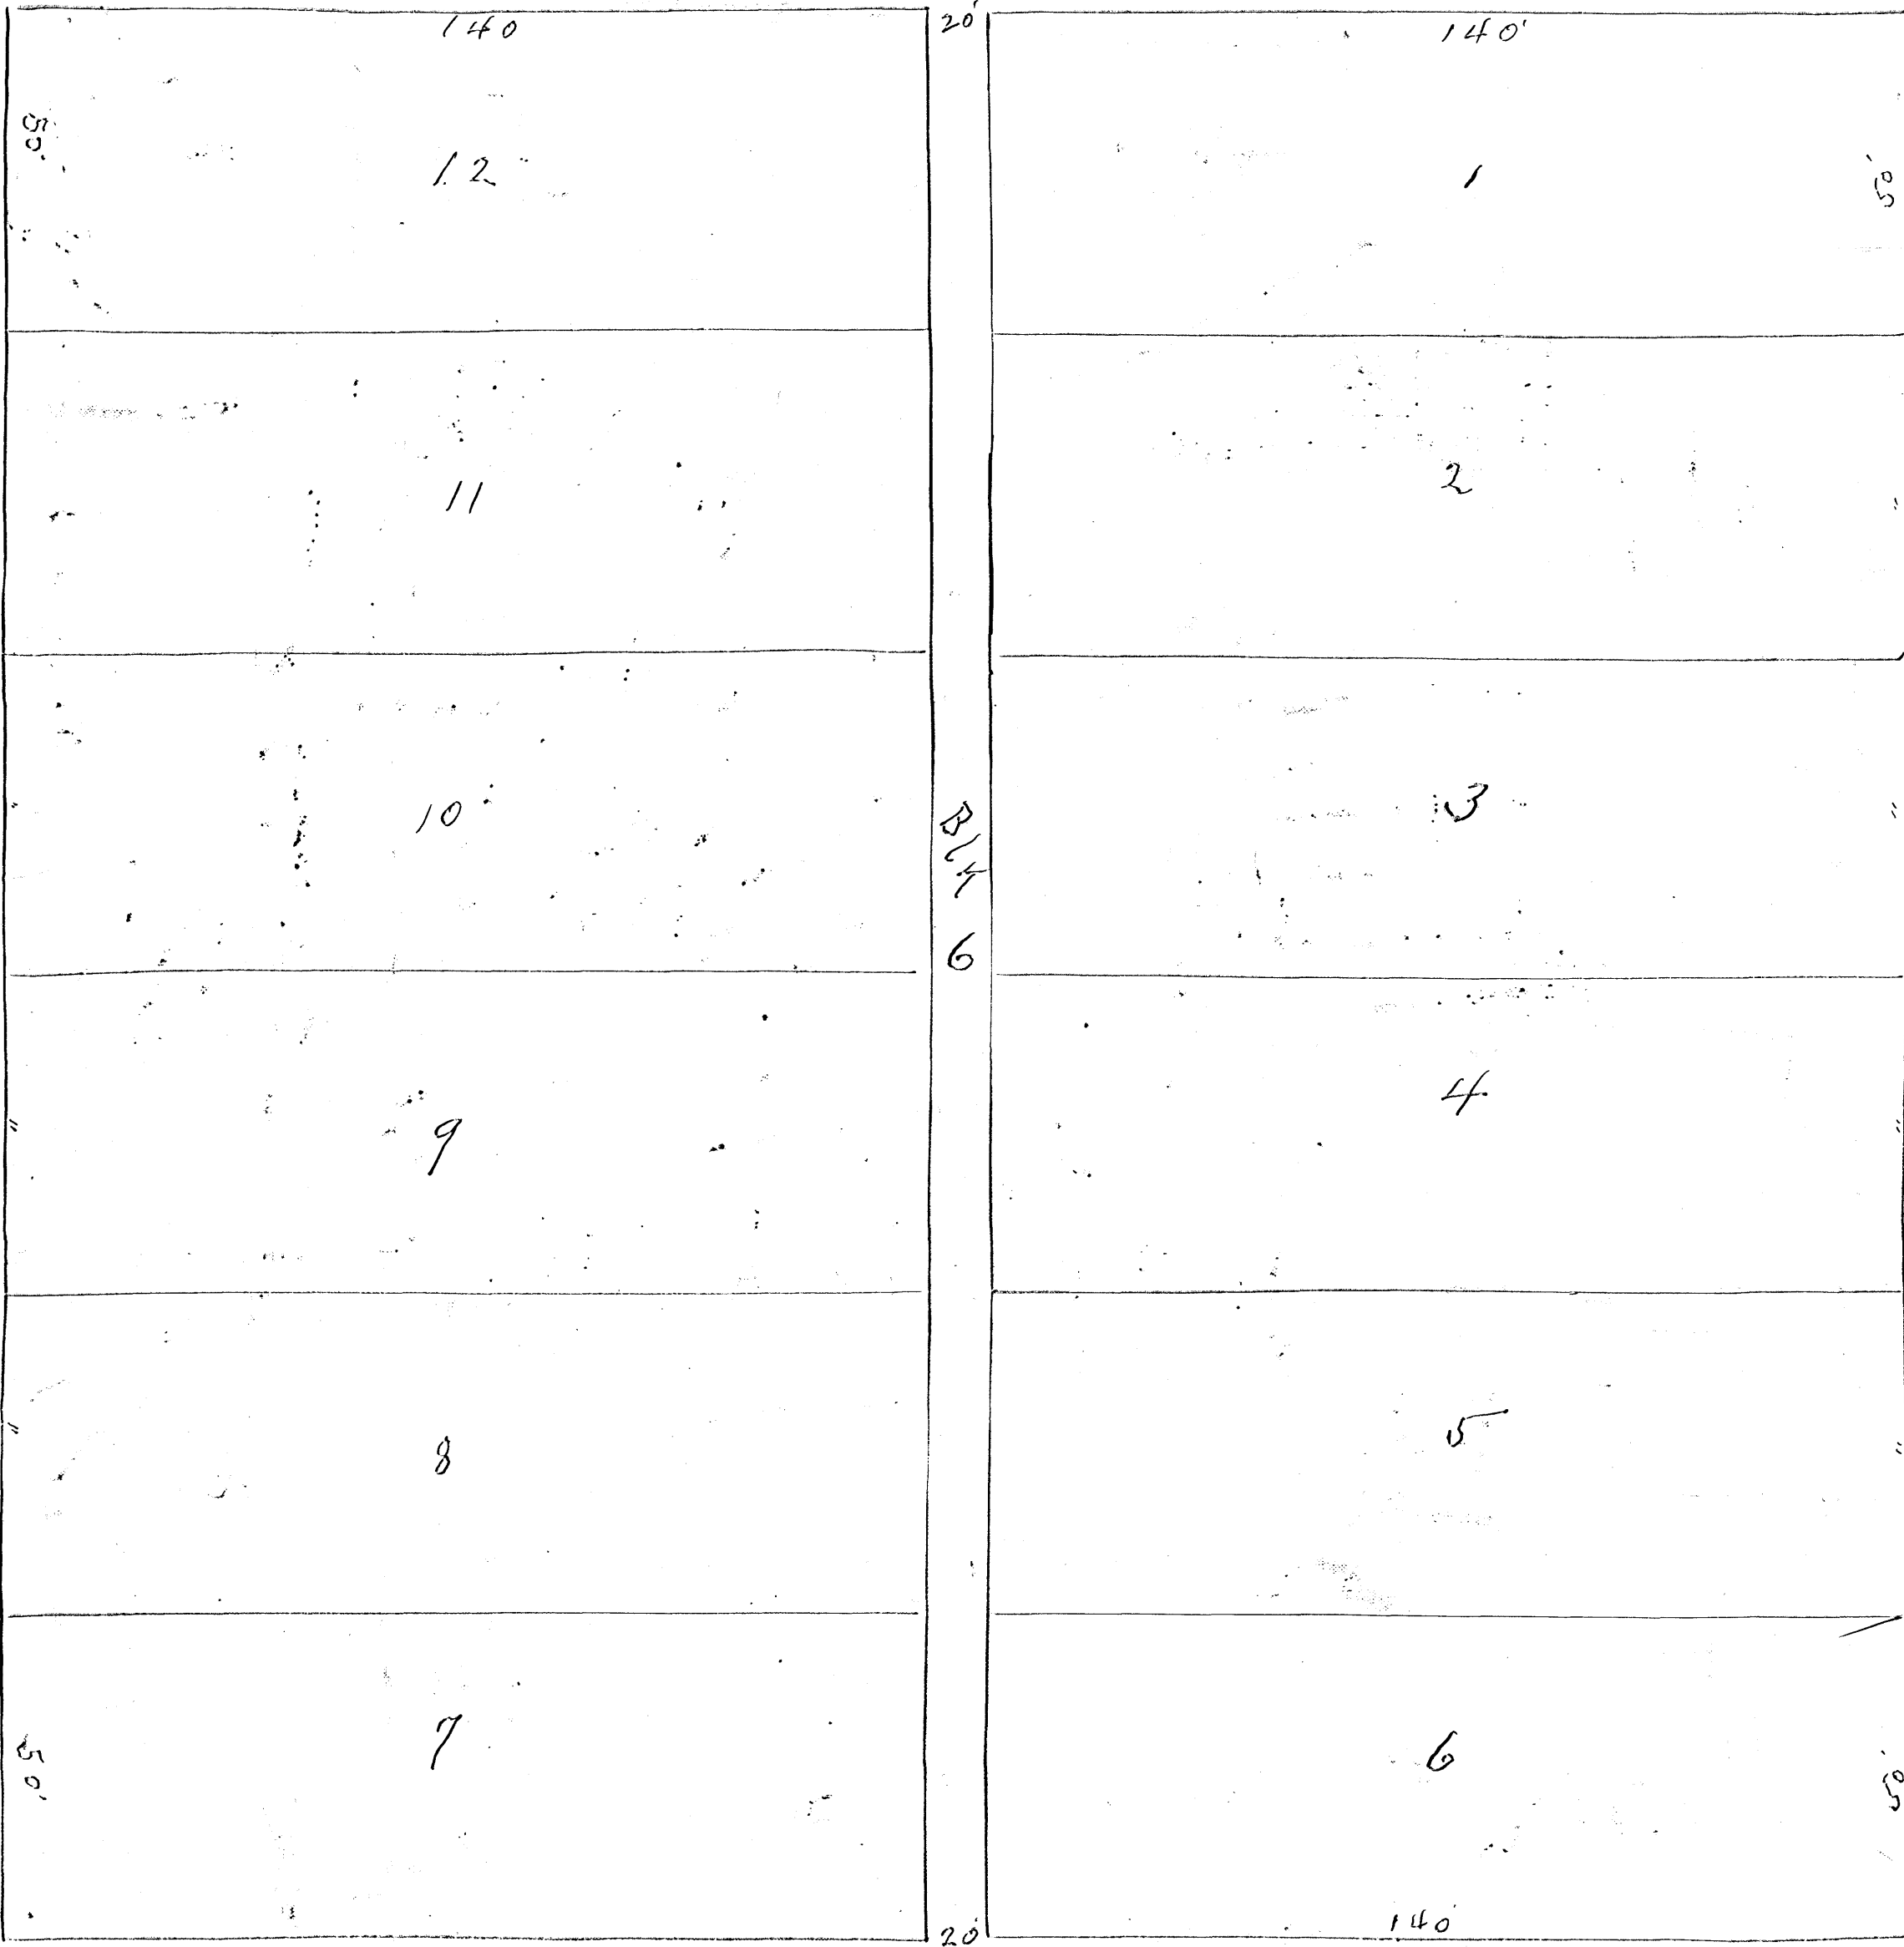

SEVENTH

SE

20

I hereby certify that in the month of September 1909 I replatted Block No. 6 of Sheridan Land Co. add. to Town of Sheridan, City of Sheridan as shown by the foregoing plat drawn to a scale of 25 feet to the inch
C. Worthington
Surveyor

State of Wyoming } ss.
County of Sheridan }

This instrument was filed for record on the 11th day of Sept 1909 at 9:00 o'clock a.m. and duly recorded in Book A of Plat records on page 71.

35905

C. L. Chapman
County Clerk

This is to certify that the Moneruffe Investment Company is the present owner of Block No. 6 of Sheridan Land Co. addition to the town of Sheridan, now City of Sheridan, Sheridan County, Wyoming that the said owner has caused said Block No. 6 to be replatted as shown by the foregoing plat and Surveyor's certificate

Dated Sept 11, 1909 The Moneruffe Investment Co.
By R. H. Walsh Vice Pres

State of Wyoming } ss. on this 11th day of Sept A.D. 1909 before me a Notary Public in and for the said County in the State of Wyoming personally appeared before me R. H. Walsh personally known to me to be the identical person whose name is subscribed to the foregoing plat and also to be the Vice President of the Moneruffe Investment Co. a corporation and acknowledged the execution of said plat as his voluntary act and deed and as the voluntary act and deed of the said Moneruffe Investment Company for the uses and purposes therein set forth.
Witness my hand and notarial seal this 11th day of Sept 1909.
C. L. Chapman
Notary Public

Seal

S-25 A