
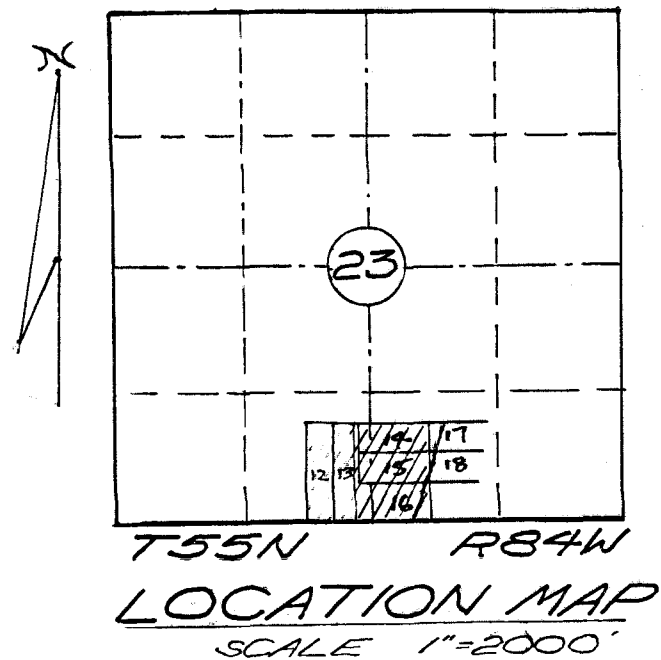


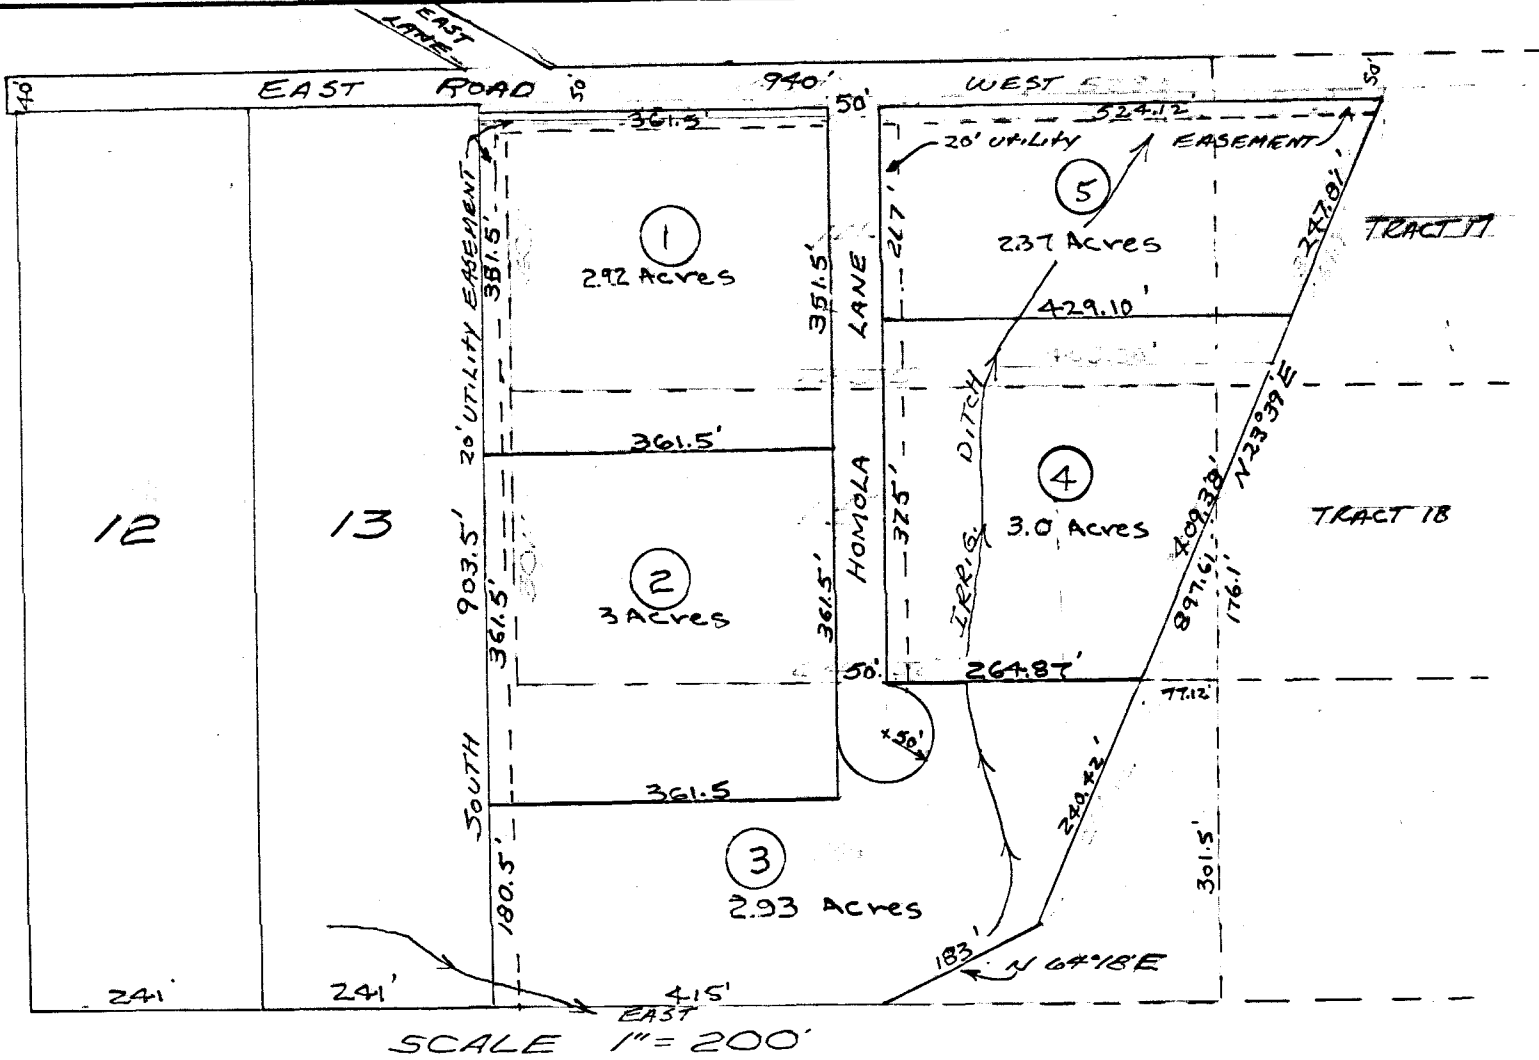

SURVEYORS CERTIFICATE

I, WALTER J. PILCH, A DULY REGISTERED LAND SURVEYOR IN THE STATE OF WYOMING, DO HEREBY CERTIFY THAT THIS MAP TRULY AND CORRECTLY REPRESENTS THE RESULTS OF A SURVEY MADE BY ME OR UNDER MY DIRECT SUPERVISION.

Walter J. Pilch
WALTER J. PILCH
WYOMING R.E.L.S. NO. 537

PLANNING COMMISSION APPROVAL

APPROVED BY THE SHERIDAN COUNTY PLANNING COMMISSION THIS 15TH DAY OF APRIL, 1976.

ATTEST:

John E. McWilliams
SECRETARY

Richard E. Fink
CHAIRMAN OF THE SHERIDAN CO. PLANNING COMM.

COUNTY COMMISSIONERS APPROVAL

APPROVED BY THE SHERIDAN COUNTY BOARD OF COUNTY COMMISSIONERS THIS 4TH DAY OF MAY, 1976.

ATTEST:

Margaret Lewis
CLERK OF THE BOARD

William L. Lapp
CHAIRMAN OF THE BOARD

SOIL TEST CERTIFICATE

I, WALTER J. PILCH, HEREBY CERTIFY THAT THE SOIL TEST MADE ON THE PROPERTY DESCRIBED ON THE ATTACHED SURVEY MAP, INDICATES THAT THE LOT AREA PROPOSED AND THE SOILS ARE SATISFACTORY FOR SEPTIC TANKS (SEE NOTE).

Walter J. Pilch
SIGNATURE OF SURVEYOR, ENGINEER OR GEOLOGIST

NOTE: SOILS TESTS & PERCOLATION TESTS INDICATE THIS AREA COULD CREATE PROBLEMS WITH SEPTIC SYSTEMS IF THEY ARE NOT DESIGNED PROPERLY. PERCOLATION TESTS SHOULD BE TAKEN AT ALL PROPOSED LOCATIONS AND THE DRAINFIELD DESIGNED ACCORDINGLY.

DESCRIPTION

A TRACT OF LAND LOCATED IN THE SW 1/4 SE 1/4 & SW 1/4 SW 1/4 OF SEC 23, T55N, R84W, ALSO LOCATED IN TRACT NOS. 14, 15, 16, 17 & 18 OF THE McNALLY THIRD SUBDIVISION, MORE GENERALLY DESCRIBED AS FOLLOWS: BEGINNING AT THE NE CORNER OF TRACT NO. 13, THENCE SOUTH, 903.5 FEET TO THE SE CORNER OF SAID TRACT NO. 13, THENCE EAST, 415 FEET; THENCE N 64° 18' E, 183 FEET; THENCE N 23° 39' E, 897.61 FEET TO THE NORTH LINE OF TRACT NO. 17; THENCE WEST, 940 FEET TO THE POINT OF BEGINNING. SAID TRACT CONTAINS 15.3 ACRES.

CERTIFICATE OF DEDICATION

STATE OF WYOMING
COUNTY OF SHERIDAN

WE, THE UNDERSIGNED, ARE THE OWNERS OF TRACT NO. 14 AND PART OF 15, 16, 17 & 18 AND DO HEREBY DEDICATE AND CONVEY TO AND FOR PUBLIC USE AND UTILITIES FOREVER HEREAFTER HOMOLA LANE AS LAID OUT AND DESIGNED ON THIS PLAT, AND RESERVE PERPETUAL EASEMENTS AS SHOWN FOR INSTALLATION OF UTILITIES. HEREBY RELEASING AND WAIVING ALL RIGHTS AND BY VIRTUE OF HOMESTEAD EXEMPTION LAWS OF THE STATE OF WYOMING.

Dennis Homola Sheryl Homola David J. Withrow Marilyn N. Withrow
DENNIS HOMOLA - SHERYL HOMOLA - DAVID J. WITHROW - MARILYN N. WITHROW

THE FOREGOING INSTRUMENT WAS ACKNOWLEDGED BEFORE ME BY DENNIS & SHERYL HOMOLA DAVID J. & MARILYN N. WITHROW

THIS 15TH DAY OF APRIL, 1976.

WITNESS MY HAND AND OFFICIAL SEAL

Walter J. Pilch NOTARY PUBLIC
MY COMMISSION EXPIRES 1-15-78

CERTIFICATION OF RECORDER

STATE OF WYOMING }
COUNTY OF SHERIDAN } SS

I HEREBY CERTIFY THAT THIS PLAT WAS FILED FOR RECORD IN MY OFFICE AT 10:40 P.M. CLOCK THIS 15TH DAY OF JUNE, 1977, AND RECORDED IN PLAT BOOK NO. 1 ON PAGE 175.

Margaret Lewis
COUNTY CLERK

No. 710437
FEE 25.25

RESUBDIVISION OF

TRACT NOS. 14 THRU 18

OF
McNALLY THIRD SUBDIVISION

SHERIDAN COUNTY, WYO.

SUBDIVIDER: MR & MRS. DAVID J. WITHROW
MR & MRS. DENNIS HOMOLA
1816 SO. THURMOND
SHERIDAN, WYOMING

PLAT PREPARED 4-1-76

M-43