


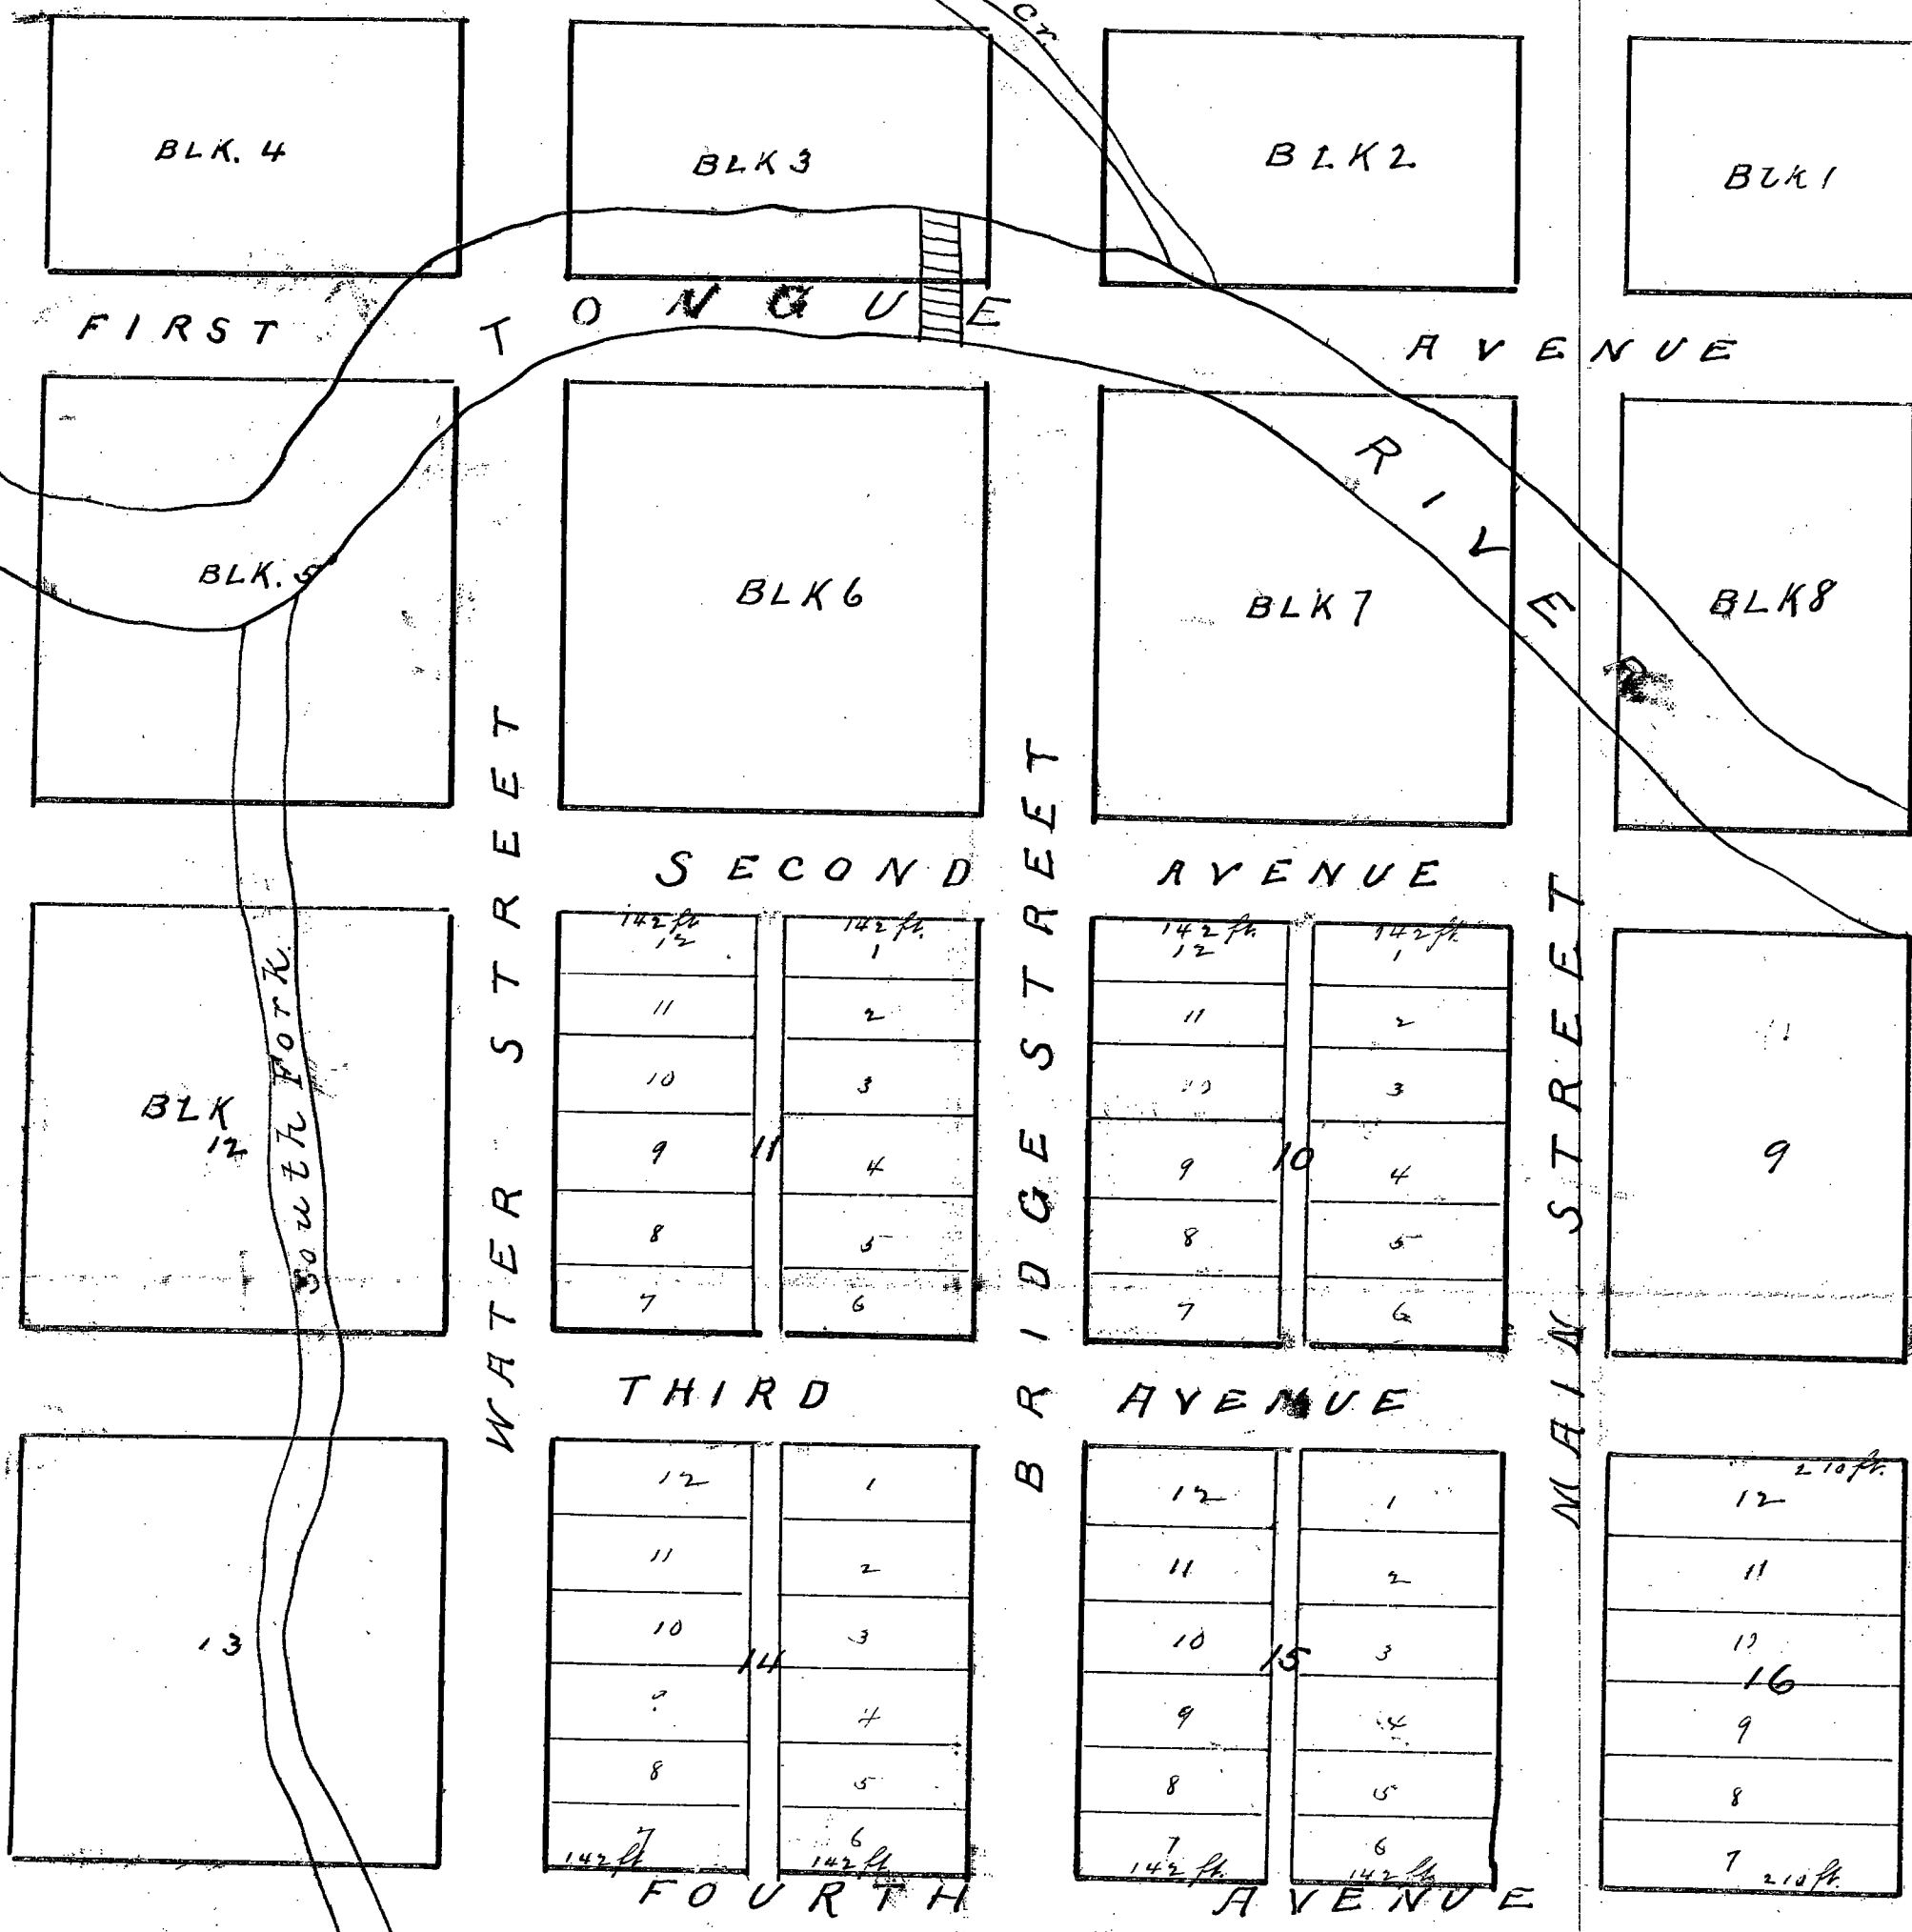

TOWN PLAT OF DAYTON WYO.

Territory of Wyoming
County of Johnson
I hereby certify that the above and foregoing sub-
divisions of the following described pieces and
parcels of Land, situate in the County of Johnson
and Territory of Wyoming, to-wit: NW 1/4 of NE 1/4
of Section 32, Township 57. N. of Range 86. W.
as appears on this plat is with my full
Consent and is in accordance with my desire
and that I am the sole owner and proprie-
tor of said Land, hereby platted and laid
out as a town site by and under the
name of the town of Dayton
Witness my hand and seal this 23rd
day of February, A.D. 1885.
Signed in presence of Henry Baker
C. L. Dicker

Dayton County of Johnson
Territory of Wyoming
Best Remembered that on this
23rd day of February A.D. 1885. before
me a Justice of the peace in and for
said County in the Town aforesaid he
personally appeared Henry Baker to
me known to be the identical person
who signed the foregoing Certificate
and acknowledged the same to be
his free and voluntary act for
the uses and purposes therein set
forth. Given under my hand and
official seal at Dayton in said County
and Territory this 23rd day of February A.D. 1885.
B. Arnesen
Justice of the Peace

Register of Deeds,
County of Johnson,
I hereby certify that the within
instrument was filed in this office
for record on the 23rd
day of March A.D. 1885
at 10 o'clock A.M. and
was duly recorded in Book 1
of Plats Page 5.
H. J. Carville
Register of Deeds.
By _____ Deputy.

I hereby certify that
the above and foregoing
Plat is a true and
correct one taken from
the records in this office
as the same therein ap-
pears of record
Witness my hand and official seal
of Johnson County this 21st
day of May A.D. 1889.
W. A. Evans
County Clerk