
RECORD OF SURVEY

TRACT IN SECTIONS 29 AND 30, TOWNSHIP 54 NORTH, RANGE 84 WEST 6TH PRINCIPAL MERIDIAN, SHERIDAN COUNTY, WYOMING

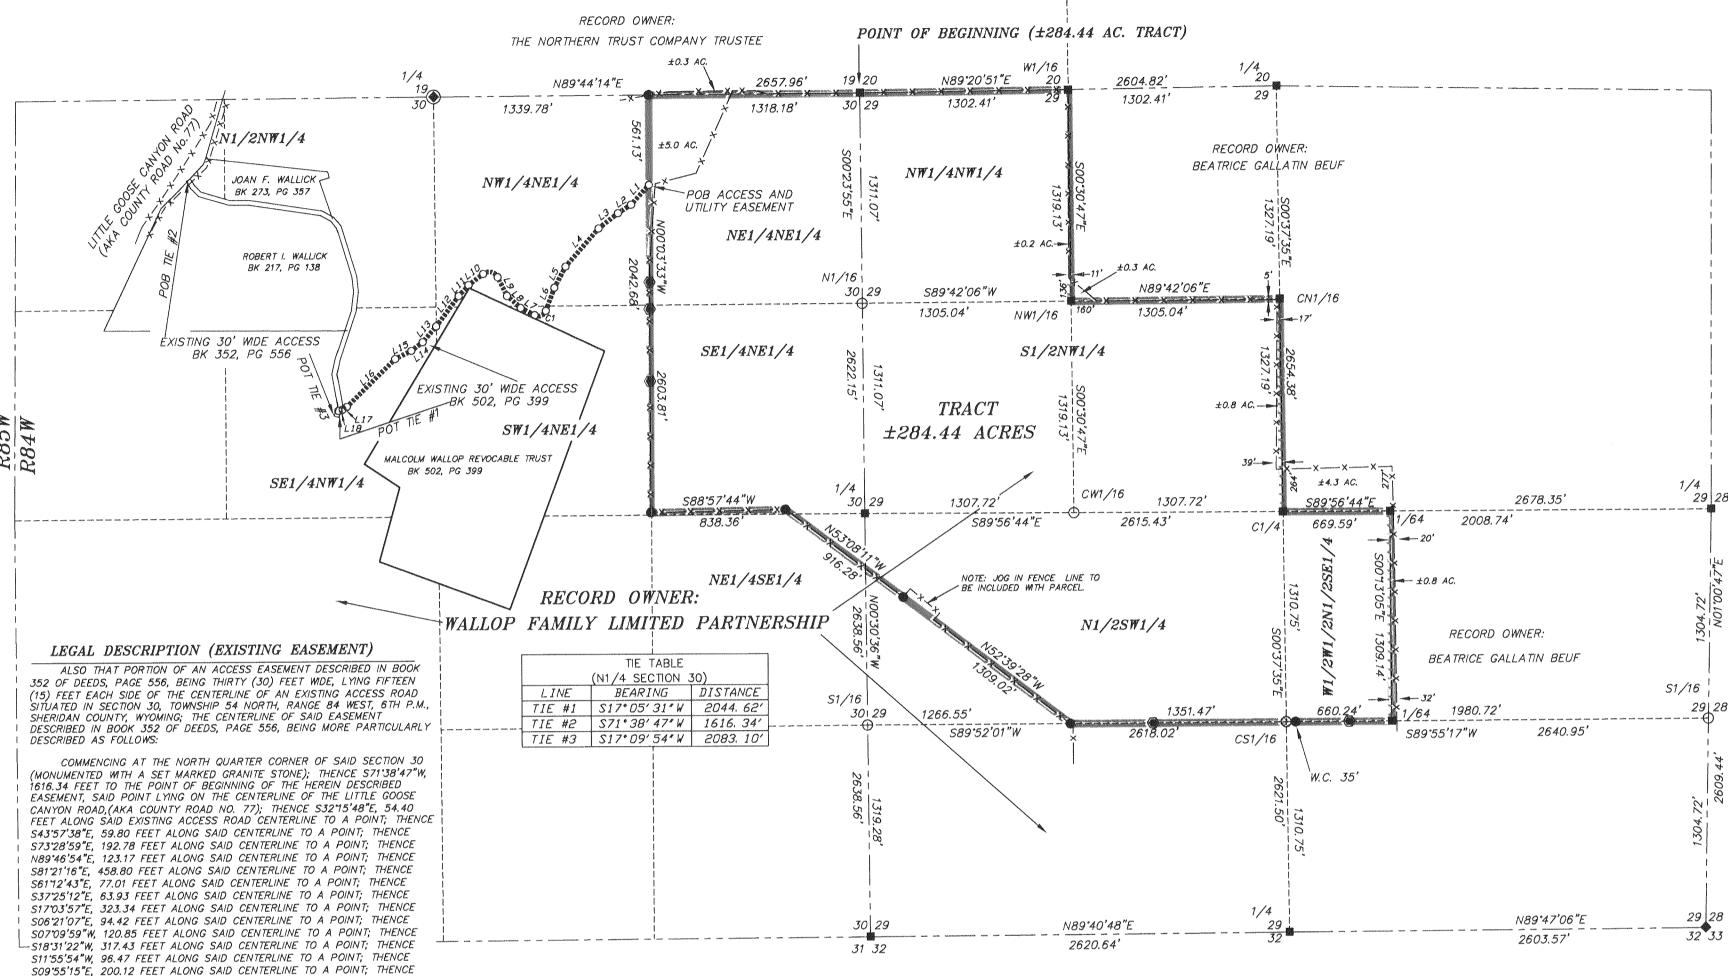

LEGAL DESCRIPTION TRACT (±284.44 ACRES)

A TRACT OF LAND BEING THE NW1/4NW1/4, S1/2NW1/4, W1/2W1/2N1/2SE1/4, AND A PORTION OF THE N1/2SW1/4 OF SECTION 29. AND PORTIONS OF THE NEI/4 AND NEI/4SEI/4 OF SECTION 30, TOWNSHIP 54 NORTH, RANGE 84 WEST, 6TH PRINCIPAL MERIDIAN, SHERIDAN COUNTY, WYOMING. AS SHOWN ON RECORD OF SURVEY RECORDED AT THE SHERIDAN COUNTY COURTHOUSE IN DRAWER A PLAT NO. 408; SAID TRACT BEING MORE PARTICULARLY DESCRIBED AS FOLLOWS.

BEGINNING AT THE NORTHWEST CORNER OF SAID SECTION 29 (MONUMENTED WITH A 3-1/4" ALUMINUM CAP PER PLS 5369); THENCE N89°20'51"E, 1302.41 FEET ALONG THE NORTH LINE OF SAID SECTION 29 TO A 3-1/4" ALUMINUM CAP PER PLS 5369 AT THE NORTHEAST CORNER OF SAID NW1/4NW1/4; THENCE SOO'30'47"E, 1319.13 FEET ALONG THE EAST LINE OF SAID NW1/4NW1/4 TO A 3-1/4" ALUMINUM CAP PER PLS 5369 AT THE SOUTHEAST CORNER OF SAID NW1/4NW1/4; THENCE N89°42'06"E, 1305.04 FEET ALONG THE NORTH LINE OF SAID S1/2NW1/4 TO A 3-1/4" ALUMINUM CAP PER PLS 5369 AT THE NORTHEAST CORNER OF SAID S1/2NW1/4; THENCE SOO'37'35"E, 1327.19 FEET ALONG THE EAST LINE OF SAID S1/2NW1/4 TO A 3-1/4" ALUMINUM CAP PER PLS 5369 AT THE CENTER QUARTER CORNER OF SAID SECTION 29; THENCE S89'56'44"E, 669.59 FEET ALONG THE NORTH LINE OF SAID W1/2W1/2N1/2SE1/4 TO A 3-1/4" ALUMINUM CAP PER PLS 5369 AT THE NORTHEAST CORNER OF SAID W1/2W1/2N1/2SE1/4; THENCE SOO'13'05"E, 1309.14 FEET ALONG THE EAST LINE OF SAID W1/2W1/2N1/2SE1/4 TO A 3-1/4" ALUMINUM CAP PER PLS 5369 AT THE SOUTHEAST CORNER OF SAID W1/2W1/2N1/2SE1/4; THENCE S89'55'17"W, 660.24 FEET ALONG THE SOUTH LINE OF SAID W1/2W1/2N1/2SE1/4 TO THE SOUTHEAST CORNER OF SAID N1/2SW1/4 WITNESSED BY A 2" ALUMINUM CAP PER PLS 5369 BEARING N89°55'17"E A DISTANCE OF 35 FEET; THENCE S89'52'01"W, 1351.47 FEET ALONG THE SOUTH LINE OF SAID N1/2SW1/4 TO A 2" ALUMINUM CAP PER PLS 5369 LYING IN A FENCE LINE; THENCE N52'39'28"W, 1309.02 FEET ALONG SAID FENCE LINE TO A 2" ALUMINUM CAP PER PLS 5369; THENCE N53'08'11"W, 916.28 FEET ALONG SAID FENCE LINE TO A 2" ALUMINUM CAP PER PLS 5369; THENCE S88'57'44"W, 838.36 FEET ALONG SAID FENCE LINE TO A 2 ALUMINUM CAP PER PLS 5369; THENCE NOO'03'33"W, 2603.81 FEET ALONG SAID FENCE LINE TO A 2" ALUMINUM CAP PER PLS 5369 LYING ON THE NORTH LINE OF SAID SECTION 29; THENCE N89'44'14"E, 1318.18 FEET ALONG SAID NORTH LINE TO THE POINT OF BEGINNING OF SAID TRACT.

ALSO AN ACCESS AND UTILITY EASEMENT THIRTY (30) FEET WIDE, FIFTEEN (15) FEET EACH SIDE OF THE CENTERLINE OF AN EXISTING ROAD AND ALSO A PORTION OF SAID CENTERLINE BEING PART OF AN EXISTING THIRTY (30) FOOT WIDE ACCESS EASEMENT DESCRIBED IN BOOK 502 OF DEEDS, PAGE 399, SITUATED IN THE N1/2NE1/4, SW1/4NE1/4 AND THE SE1/4NW1/4 OF SECTION 30, TOWNSHIP 54 NORTH, RANGE 84 WEST, 6TH PRINCIPAL MERIDIAN, SHEMDAN COUNTY, WYOMING, SAID EASEMENT TO ACCESS THE ABOVE TRACT AS SHOWN ON RECORD OF SURVEY RECORDED A THE SHERIDAN COUNTY COURTHOUSE IN DRAWER A PLAT NO. 408; SAID CENTERLINE BEING MORE PARTICULARLY DESCRIBED AS FOLLOWS.

COMMENCING AT THE NORTHWEST CORNER OF SAID SECTION 29 (MONUMENTED WITH A 3-1/4" ALUMINUM CAP PER PLS 5369); THENCE S89'44'14"W. 1318.18 FEET ALONG THE NORTH LINE OF SAID SECTION 30 TO A 2" ALUMINUM CAP PER PLS 5369 AT THE NORTHWEST CORNER OF ABOVE TRACT: THENCE SOO'D3'33"E. 561.13 FEET ALONG THE WEST LINE OF SAID TRACT TO THE POINT OF BEGINNING, THE SIDELINES OF SAID EASEMENT TO BE PROLONGED OR SHORTENED TO BEGIN ON SAID WEST LINE; THENCE S42'08'45"W, 166.54 FEET ALONG SAID CENTERLINE TO A POINT; THENCE S57'31'55"W. 96.39 FEET ALONG SAID CENTERLINE TO A POINT; THENCE S52'02'24"W, 154.52 FEET ALONG SAID CENTERLINE TO A POINT; THENCE S4179'09"W, 314.22 FEET ALONG SAID CENTERLINE TO A POINT: THENCE S2871'03"W, 148.84 FEET ALONG SAID CENTERLINE TO A POINT: THENCE \$20°32'43"W, 153.30 FEET ALONG SAID CENTERLINE TO A POINT; THENCE, ALONG SAID CENTERLINE, THROUGH A CURVE TO THE RIGHT, HAVING A RADIUS OF 50.00 FEET, A CENTRAL ANGLE OF 9713'35", AN ARC LENGTH O 84.85 FEET, A CHORD BEARING OF S69'09'31"W, AND A CHORD LENGTH OF 75.03 FEET TO A POINT; THENCE N62"13"41"W, 97.51 FEET ALONG SAID CENTERLINE TO A POINT; THENCE N48'40'35"W, 113.79 FEET ALONG SAID CENTERLINE TO A POINT: THENCE N26'08'35"W, 130.44 FEET ALONG SAID CENTERLINE TO A POINT; THENCE, ALONG SAID CENTERLINE, THROUGH A CURVE TO THE LEFT, HAVING A RADIUS OF 60.00 FEET, A CENTRAL ANGLE OF 101"04'50", AN ARC LENGTH OF 105.85 FEET, A CHORD BEARING OF N76'41'00"W. AND A CHORD LENGTH OF 92.65 FEET TO A POINT; THENCE S52'46'35"W. 115.26 FEET ALONG SAID CENTERLINE TO A POINT; THENCE S42"24'48"W, 92.04 FEET ALONG SAID CENTERLINE TO A POINT; THENCE S36 50 56 W, 235.43 FEET ALONG SAID CENTERLINE TO A POINT: THENCE S40'47'21"W, 129.58 FEET ALONG SAID CENTERLINE TO A POINT ON THE CENTERLINE OF SAID EXISTING EASEMENT DESCRIBED IN BOOK 502 OF DEEDS, PAGE 399; THENCE S52'52'47"W, 89.06 FEET ALONG SAID EXISTING CENTERLINE TO A POINT; THENCE S63'30'42"W, 113.29 FEET ALONG SAID EXISTING CENTERLINE TO A POINT; THENCE S45'27'33"W, 424.21 FEET ALONG SAID EXISTING CENTERLINE TO A POINT; THENCE S55"40"34"W, 31.89 FEET ALONG SAID EXISTING CENTERLINE TO A POINT; THENCE S74°50'04"W, 25.40 FEET ALONG SAID EXISTING CENTERLINE TO A POINT TO THE POINT OF TERMINUS OF SAID CENTERLINE BEING THE POINT OF BEGINNING OF SAID EASEMENT DESCRIBED IN BOOK 502 OF DEEDS, PAGE 399, BEING S17"05'14" W 2044.62 FEET FROM THE NORTH QUARTER CORNER OF SAID SECTION 30 (MONUMENTED WITH A SET MARKED GRANITE STONE).



SCALE: 1"=600

BASIS TABLE

BEARINGS: THE WYOMING COORDINATE SYSTEM NAD 1983, EAST CENTRAL ZONE. DISTANCES: SURFACE ADJUSTMENT FACTOR=1.000246817

(30' WIDE	ACCESS UTILITY	EASEMENT)	
LINE	BEARING	DISTANCE	
L 1	S42°08' 45° W	166. 54'	
L2	S57°31′55°W	96. 39'	
L3	S52*02'24"W	154, 52'	
L4	S41°19′09°W	314. 22'	
L5	S28° 11′ 03° W	148, 84′	
L6	S20°32′43″W	153. 30′	
L7	N62°13′41″W	97, 51′	
L8	N48° 40′ 35″ W	113, 79'	
L9	N26° 08′ 35″ W	130. 44'	
L10	S52°46′35°W	115. 26'	
L11	S42°24′48″W	92. 04′	
L12	S36°50′56″W	235, 43'	
L13	S40°47′21″W	129, 58′	
L14	S52*52'47"W	89. 06'	
L15	S63°30′42°W	113. 29'	
L16	S45°27′33″W	424, 21'	
L17	S55° 40′ 34° W	31. 89′	
L18	S74°50′04°W	25, 40'	

LINE TABLE

CURVE TABLE							
(30' WIDE ACCESS UTILITY EASEMENT)							
CURVE	RADIUS	DELTA	ARC LENGTH	CHORD BEARING	CHORD		
C1	50, 00'	97° 13′ 35″	84. 85'	S69°09′31″W	75. 03'		
CZ	60. 00'	101 04 50	105, 85'	N76° 41' 00" W	92, 65'		

CERTIFICATE OF RECORDER

COUNTY OF SHERIDAN) :ss

THIS PLAT WAS FILED FOR RECORD IN THE OFFICE OF THE CLERK AND RECORDER AT 3:30 O'CLOCK P.M., THIS 22, DAY OF DEC. , 200 9 , AND IS DULY RECORDED IN DRAWER A , PLAT NO. 408 FEE \$ 25.00

audrey Koltiska, Sheridan County Clerk by Kimberly Hein, deputy clerk STAMP RECEIVING NUMBER 658562



RECORD OF SURVEY

CLIENT: CANYON RANCH

LOCATION: SECTIONS 29 AND 30, T54N, R84W, 6TH P.M., SHERIDAN COUNTY, WYOMING.



307-672-7415 FAX 674-5000

JN: 93015 DF: 93/93015-SECTION 29 BOUNDARY NOVEMBER, 2009



WYOMING

S1979'32"W, 69.73 FEET ALONG THE CENTERLINE OF SAID ACCESS EASEMENT TO THE POINT OF TERMINUS OF SAID EASEMENT DESCRIBED IN

BOOK 352 OF DEEDS, PAGE 556. SAID POINT BEING S17"09'54"W, 2083.10

L E G E N D

SECTION LINE

---- INTERIOR SECTION LINE PROPERTY LINE

NOT SET

W.C. WITNESS CORNER

POB POINT OF BEGINNING

POT POINT OF TERMINUS

— X — X FENCE LINE

PLASTIC LINE POINT

FOUND MARKED STONE

UTILITY EASEMENT

3-1/4" ALUMINUM CAP PER LS 5369

3-1/4" ALUMINUM CAP PER LS 2615

SET 2" ALUMINUM CAP PER LS 5369

FFFT FROM SAID NORTH QUARTER CORNER SECTION 30.

I. THONE STEWART, A DULY REGISTERED LAND

HEREBY STATE, BASED ON MY KNOWLEDGE AND

VALID REPRESENTATION OF A SURVEY MADE BY

SURVEYOR IN THE STATE OF WYOMING, DO

ME, OR UNDER MY DIRECT SUPERVISION.

Jonal Land

INFORMATION. THE RECORD OF SURVEY IS A