


Partial Vacation 10-6-05 BK 467 P. 685

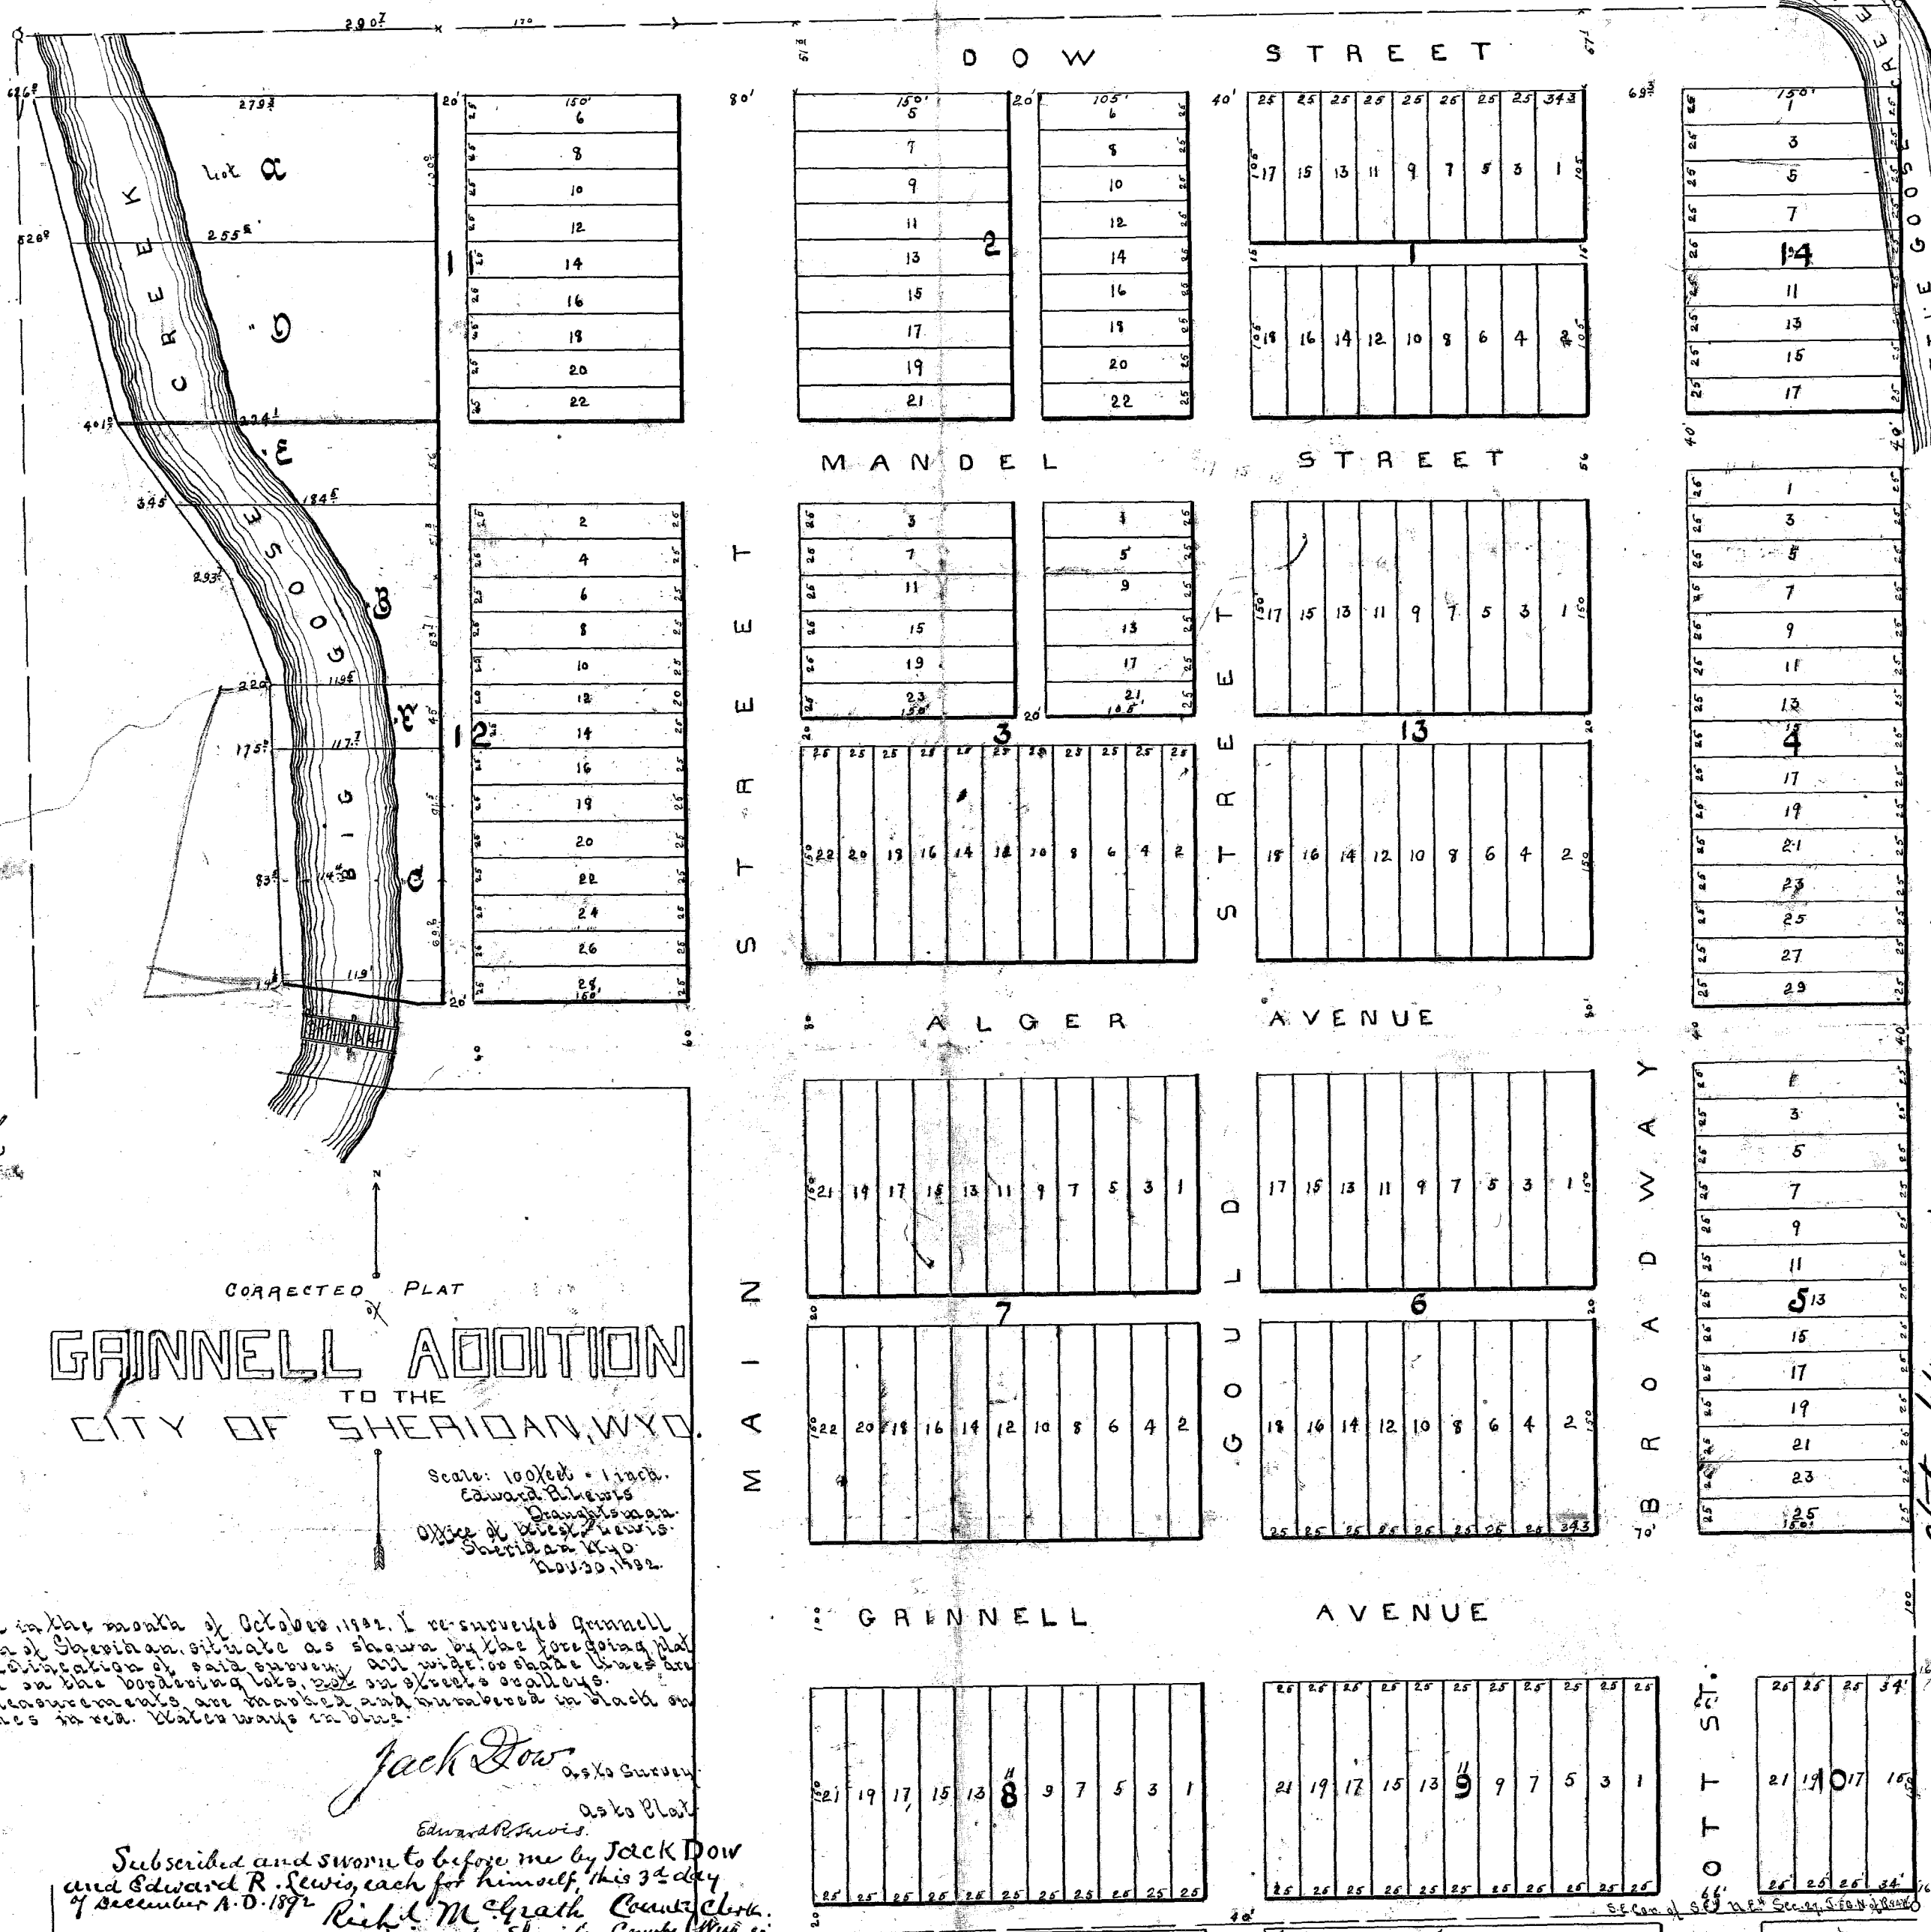

Received at
December 6, 1892
Rich. M. McGrath
County Clerk

I hereby certify that in the month of October, 1892, I re-surveyed Grinnell Addition to the Town of Sheridan, situate as shown by the foregoing plat which is a correct subdivision of said survey, and which is shown by the intended to enclose in the following lots, and on which the following are the lots, and measurements, are made, and numbered in black on the plat, and the lines in red. Plats were made by

Jack Dow, As to Survey
Edward R. Lewis, As to Plat

Subscribed and sworn to before me by JACK DOW and Edward R. Lewis, each for himself, this 3rd day of December A.D. 1892. Rich. M. McGrath, County Clerk, in and for Sheridan County, Wyo.

This certifies that the Sheridan Land Company, a corporation duly organized and existing under the laws of the State of Wyoming, is the present owner of that portion of the southeast quarter of the northeast quarter of Section 27, Township 20 North, Range 4 East, Tenth Principal Meridian, in Sheridan County, Wyoming, known as the Grinnell Addition, now on file in the office of the Clerk of Sheridan County, and of which the above plat and survey thereof is a correct plat.

That said owner has caused said land to be resurveyed and re-platted, as said Grinnell Addition, as shown by said plat and survey, and certificate.

That the streets, avenues, and alleys indicated on said plat are hereby dedicated to the public use in testimony whereof.

The Sheridan Land Company has caused this instrument to be signed by its President, countersigned by its Secretary, and the corporate seal of the company to be hereunto affixed, this 3rd day of December 1892.

The Sheridan Land Company -
by H.C. Alger, President
C.H. Grinnell, Secy

State of Wyoming } ss. I, Rich. M. McGrath, County Clerk,
County of Sheridan, in and for said County, in the state aforesaid,
hereby certify that the Sheridan Land Company by its President, H.C. Alger, and C.H. Grinnell,
its Secretary and Secretary, before me on the 3rd day of December, 1892, personally known to me
as the Public Surveyor, before me, and acknowledged that they signed said
and delivered said instrument as their voluntary act and deed, and as the voluntary act and deed
for the said The Sheridan Land Company for the uses and purposes above set forth
Witness my hand, and Seal of said County this 3rd day of December A.D. 1892.

Rich. M. McGrath
County Clerk

Received and Filed,
Dec 6, 1892
Rich. M. McGrath
SHERIDAN CO., WYO.
N. 5274
5274