
# RECORD OF SURVEY FOR BOUNDARY LINE ADJUSTMENT

SITUATED IN THE W1/2SE1/4 & E1/2SW1/4 SECTION 2, TOWNSHIP 55 NORTH, RANGE 85 WEST,

#### 6TH PRINCIPAL MERIDIAN SHERIDAN COUNTY, WYOMING

FOR THE PURPOSE OF COMPLETING A BOUNDARY LINE ADJUSTMENT IN ACCORDANCE WITH WYOMING LAW, AND WHICH DOES NOT HAVE THE EFFECT OF CREATING ANY NEW, SEPARATELY OWNED PARCEL.

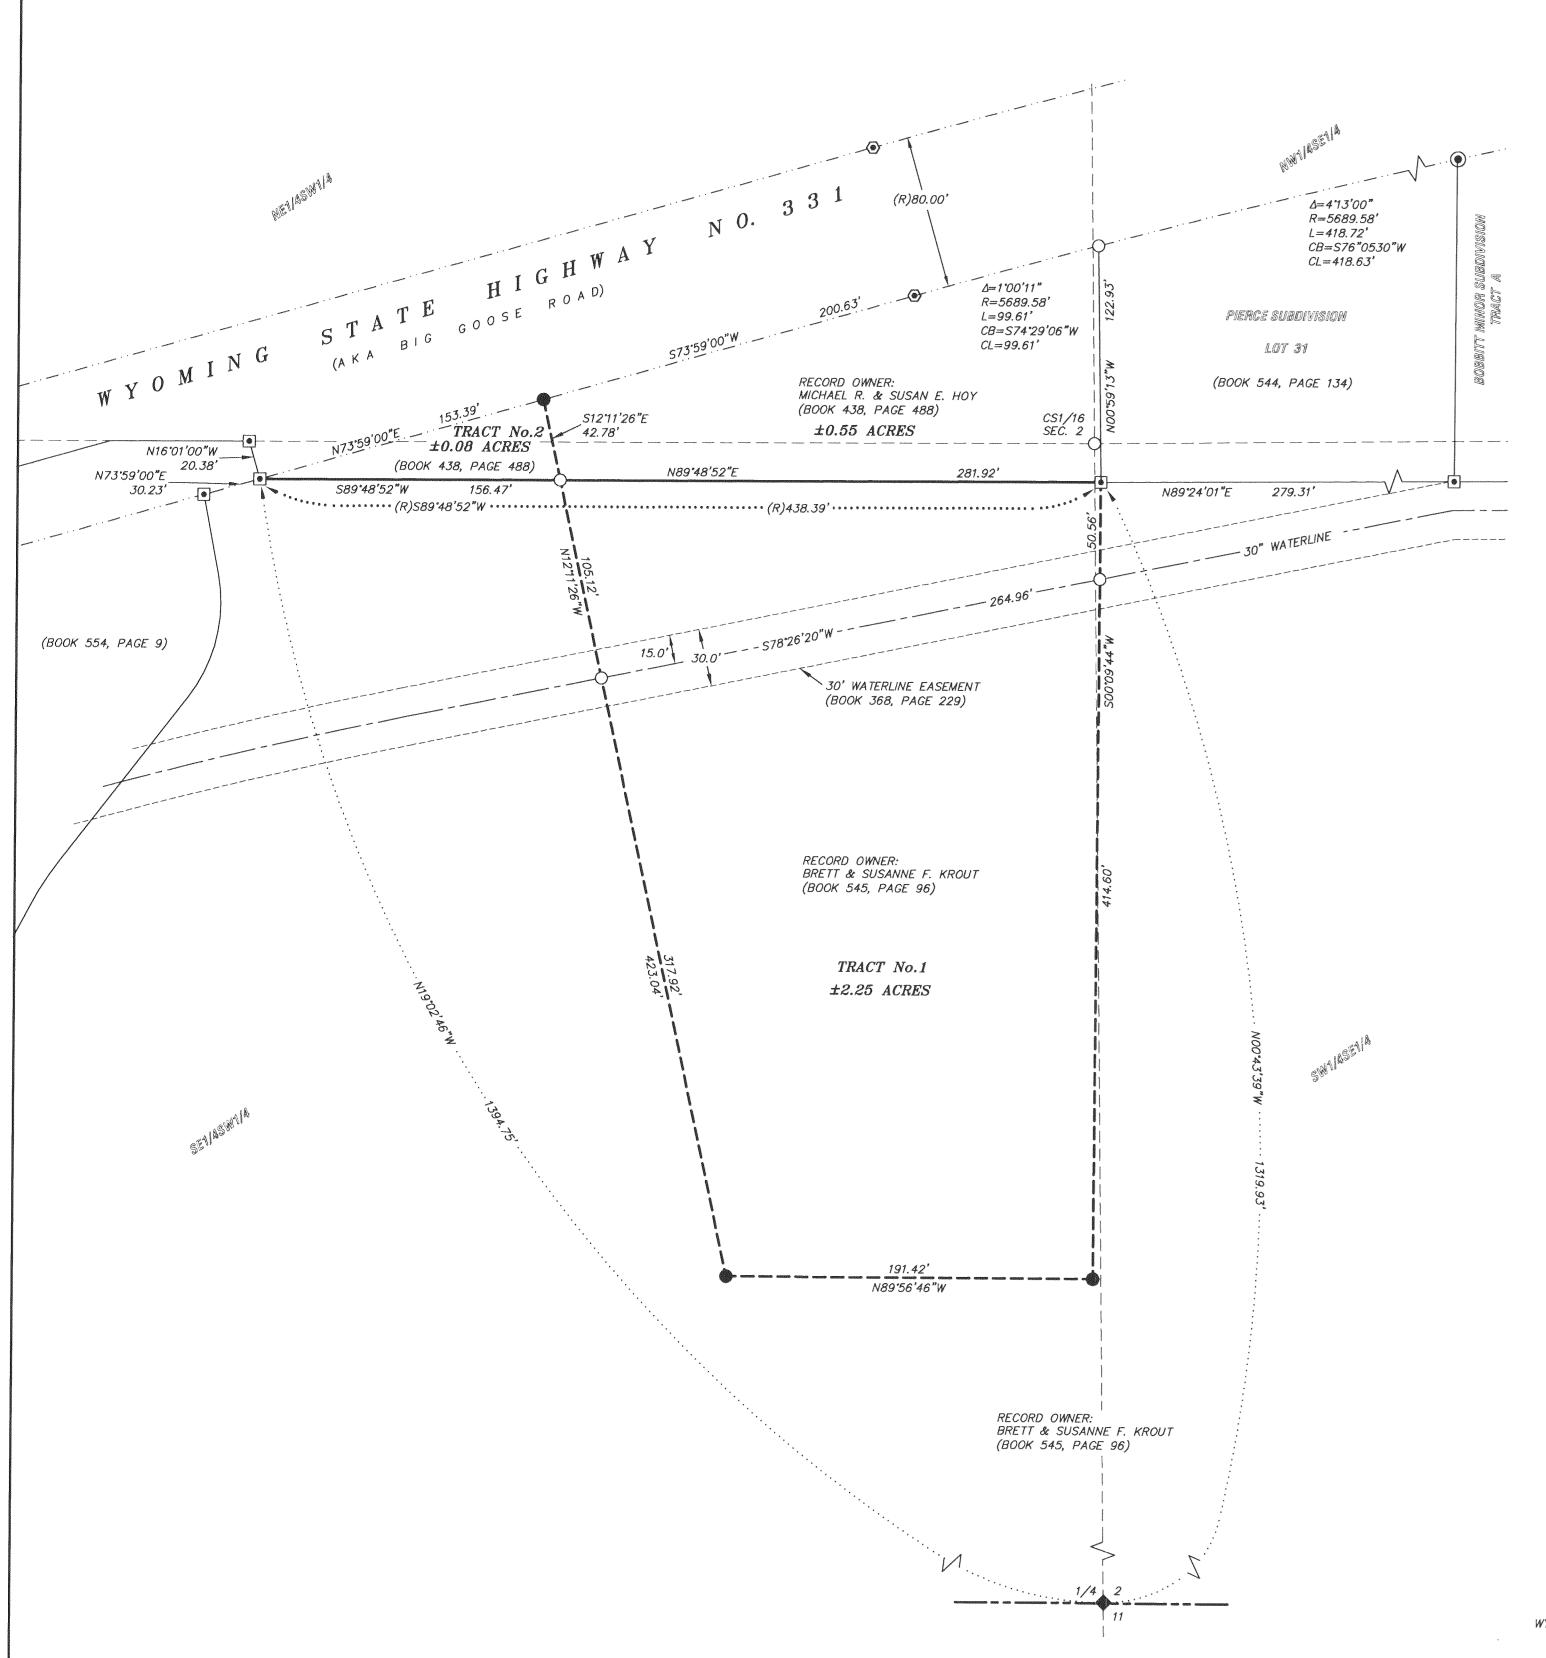

### LEGAL DESCRIPTIONS:

## TRACT No.1: KROUT TO HOY

A TRACT OF LAND SITUATED IN THE SEXSWX, SWXSEX OF SECTION 2, TOWNSHIP 55 NORTH, RANGE 85 WEST, 6TH PRINCIPAL MERIDIAN, SHERIDAN COUNTY, WYOMING, AS SHOWN ON THE RECORD OF SURVEY. ATTACHED HERETO AND BY THIS REFERENCE MADE A PART HEREOF; SAID TRACT BEING MORE PARTICULARLY DESCRIBED AS FOLLOWS:

COMMENCING AT THE SOUTH 1/4 CORNER OF SAID SECTION 2 (MONUMENTED WITH A 3-1/4" ALUMINUM CAP PER PLS 2615); THENCE NOO'43'39"W 1319.93 FEET TO A 2" ALUMINUM CAP PER PLS 2615 BEING THE SOUTHWEST CORNER OF LOT 31 PIERCE SUBDIVISION AND THE POINT OF BEGINNING THIS DESCRIPTION; THENCE SOO'09'44"W, 414.60 FEET TO A 2" ALUMINUM CAP PER PLS

THENCE N89°56'46"W, 191.42 FEET TO A 2" ALUMINUM CAP PER PLS THENCE N12"11'26"W, 423.04 FEET TO A POINT LYING ON THE SOUTH

LINE OF A TRACT OF LAND DESCRIBED IN BOOK 438 OF DEEDS, PAGE THENCE N89'48'52"E, 281.92 FEET ALONG SAID SOUTH LINE TO THE POINT OF BEGINNING. ±2.25 Acres

#### TRACT No.2: HOY TO KROUT

A TRACT OF LAND SITUATED IN THE EXSWY OF SECTION 2, TOWNSHIP 55 NORTH, RANGE 85 WEST, 6TH PRINCIPAL MERIDIAN, SHERIDAN COUNTY, WYOMING, AS SHOWN ON THE RECORD OF SURVEY, ATTACHED HERETO AND BY THIS REFERENCE MADE A PART HEREOF; SAID TRACT BEING MORE PARTICULARLY DESCRIBED AS FOLLOWS:

COMMENCING AT THE SOUTH 16 CORNER OF SAID SECTION 2 (MONUMENTED WITH A 3-1/4" ALUMINUM CAP PER PLS 2615); THENCE N19°02'46"W 1394.75 FEET TO A 2" ALUMINUM CAP PER PLS 2615 BEING THE WEST CORNER OF A TRACT OF LAND DESCRIBED IN BOOK 438 OF DEEDS, PAGE 488 AND THE POINT OF BEGINNING THIS DESCRIPTION, SAID POINT LYING ON THE SOUTH RIGHT OF WAY LINE OF STATE HIGHWAY NO. 331 AKA BIG GOOSE ROAD: THENCE N73'59'00"E, 153.39 FEET ALONG SAID SOUTH RIGHT OF WAY

LINE TO A 2" ALUMINUM CAP PER PLS 5369; THENCE S12"11'26"E, 42.78 FEET TO A POINT ON THE SOUTH LINE OF SAID TRACT DESCRIBED IN BOOK 438 OF DEEDS, PAGE 488; THENCE S89°48'52"W, 156.47 FEET ALONG SAID SOUTH LINE TO THE POINT OF BEGINNING.

±0.08 Acres

## RE: HOY FINAL

A TRACT OF LAND SITUATED IN THE EXSWX, WYSEX OF SECTION 2, TOWNSHIP 55 NORTH, RANGE 85 WEST, 6TH PRINCIPAL MERIDIAN, SHERIDAN COUNTY, WYOMING, AS SHOWN ON THE RECORD OF SURVEY, ATTACHED HERETO AND BY THIS REFERENCE MADE A PART HEREOF; SAID TRACT BEING MORE PARTICULARLY DESCRIBED AS FOLLOWS:

COMMENCING AT THE SOUTH 1/4 CORNER OF SAID SECTION 2 (MONUMENTED WITH A 3-1/4" ALUMINUM CAP PER LS 2615); THENCE NOO'43'39"W 1319.93 FEET TO A 2" ALUMINUM CAP PER PLS 2615 BEING THE SOUTHWEST CORNER OF LOT 31 PIERCE SUBDIVISION AND THE POINT OF BEGINNING THIS DESCRIPTION;

THENCE S0009'44"W, 414.60 FEET TO A 2" ALUMINUM CAP PER PLS THENCE N89'56'46"W, 191.42 FEET TO A 2" ALUMINUM CAP PER PLS

THENCE N12"11'26"W, 465.82 FEET TO A 2" ALUMINUM CAP PER PLS 5369 LYING ON THE SOUTH RIGHT OF WAY LINE OF STATE HIGHWAY NO. 331 AKA BIG GOOSE ROAD; THENCE N73'59'00"E, 200.63 FEET ALONG SAID SOUTH RIGHT OF WAY

LINE TO A CONCRETE AND BRASS RIGHT OF WAY MONUMENT PER PLS THENCE ALONG SAID SOUTH RIGHT OF WAY LINE THROUGH A CURVE TO THE RIGHT HAVING A RADIUS OF 5689.58 FEET, AND A CENTRAL ANGLE OF 0100'11", A CHORD BEARING OF N74"29'06"E AND A CHORD


LENGTH OF 99.61 FEET TO THE NORTHWEST CORNER OF SAID LOT 31

(NOT MONUMENTED THIS SURVEY); THENCE S00'59'13'E, 122.93 FEET TO THE POINT OF BEGINNING. ±2.80 Acres




SCALE: 1"= 50' BEARINGS ARE BASED ON THE WYOMING COORDINATE SYSTEM NAD 1983, EAST CENTRAL ZONE DISTANCES ARE SURFACE DISTANCES ARE MULTIPLIED TO SURFACE BY THE DATUM ADJUSTMENT FACTOR OF 1.00025

GRAPHIC SCALE

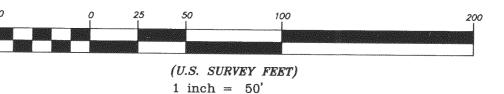



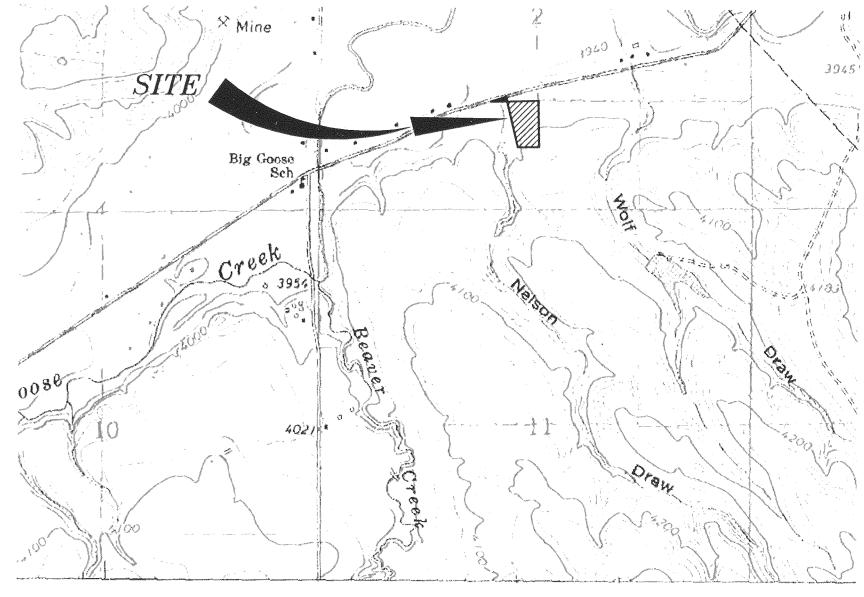

LOCATION MAP:

### LEGEND:

SET 2" ALUMINUM CAP PER PLS 5369 FOUND 1-1/2" OR 2" ALUMINUM CAP PER PLS 2615 FOUND 2" ALUMINUM CAP PER PE&LS 3159 FOUND HIGHWAY RIGHT-OF-WAY MONUMENT FOUND 3-1/4" ALUMINUM CAP PER PLS 2615 CALCULATED: NOTHING FOUND/NOTHING SET RECORD ADJUSTMENT LINE COMMON LINE TO BE ADJUSTED

SECTION LINE

— — — — INTERIOR SECTION LINE ------ CENTERLINE OF EASEMENT ---- EASEMENT RIGHT-OF-WAY

CERTIFICATE OF RECORDER

STATE OF WYOMING COUNTY OF SHERIDAN

THIS PLAT WAS FILED FOR RECORD IN THE OFFICE OF THE CLERK AND RECORDER AT 10:16 O'CLOCK A.M., THIS 14, DAY OF February, 2022, AND IS DULY RECORDED AS SURVEY A, NO. 656

URVEYING

SHERIDAN, WY 82801

PO BOX 3082


307-672-7415

STAMP RECEIVING NUMBER 2022-77645

## SURVEYOR'S CERTIFICATE

STATE OF WYOMING COUNTY OF SHERIDAN :SS

I, THONE STEWART, A DULY REGISTERED LAND SURVEYOR IN THE STATE OF WYOMING, DO HEREBY STATE THAT THIS PLAT REPRESENTS THE RESULTS OF A SURVEY MADE BY ME OR UNDER MY DIRECT SUPERVISION.

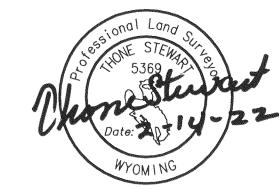

"PLAT IS VALID ONLY IF PRINT HAS ORIGINAL SIGNATURE OF SURVEYOR SIGNED AND DATED"

# BOUNDARY LINE ADJUSTMENT

SITUATED IN THE E1/2SW1/4 & W1/2SE1/4 SECTION 2, TOWNSHIP 55 NORTH, RANGE 85 WEST, 6TH PRINCIPAL MERIDIAN SHERIDAN COUNTY, WYOMING

CLIENT: BRETT & SUSANNE KROUT P.O. BOX 907 BLACK HAWK SD, 57718 2340 WETLANDS DR., SUITE 100

JN: 2021-067 DN: 2021-067-BLA TAB: BLA PF: T2021-067 REVIEWED BY: DGR FEBRUARY, 2022