


THIS INSTRUMENT WAS FILED FOR RECORD AT 4:00 PM THIS 13 DAY OF Feb 19 92

AND FILED AND INDEXED IN DRAWER A OF CERTIFICATE OF SURVEYS No. 56

FEE \$ 2.00

FILED BY Ronald L. Dancy

STAMP RECEIVING NUMBER #101924

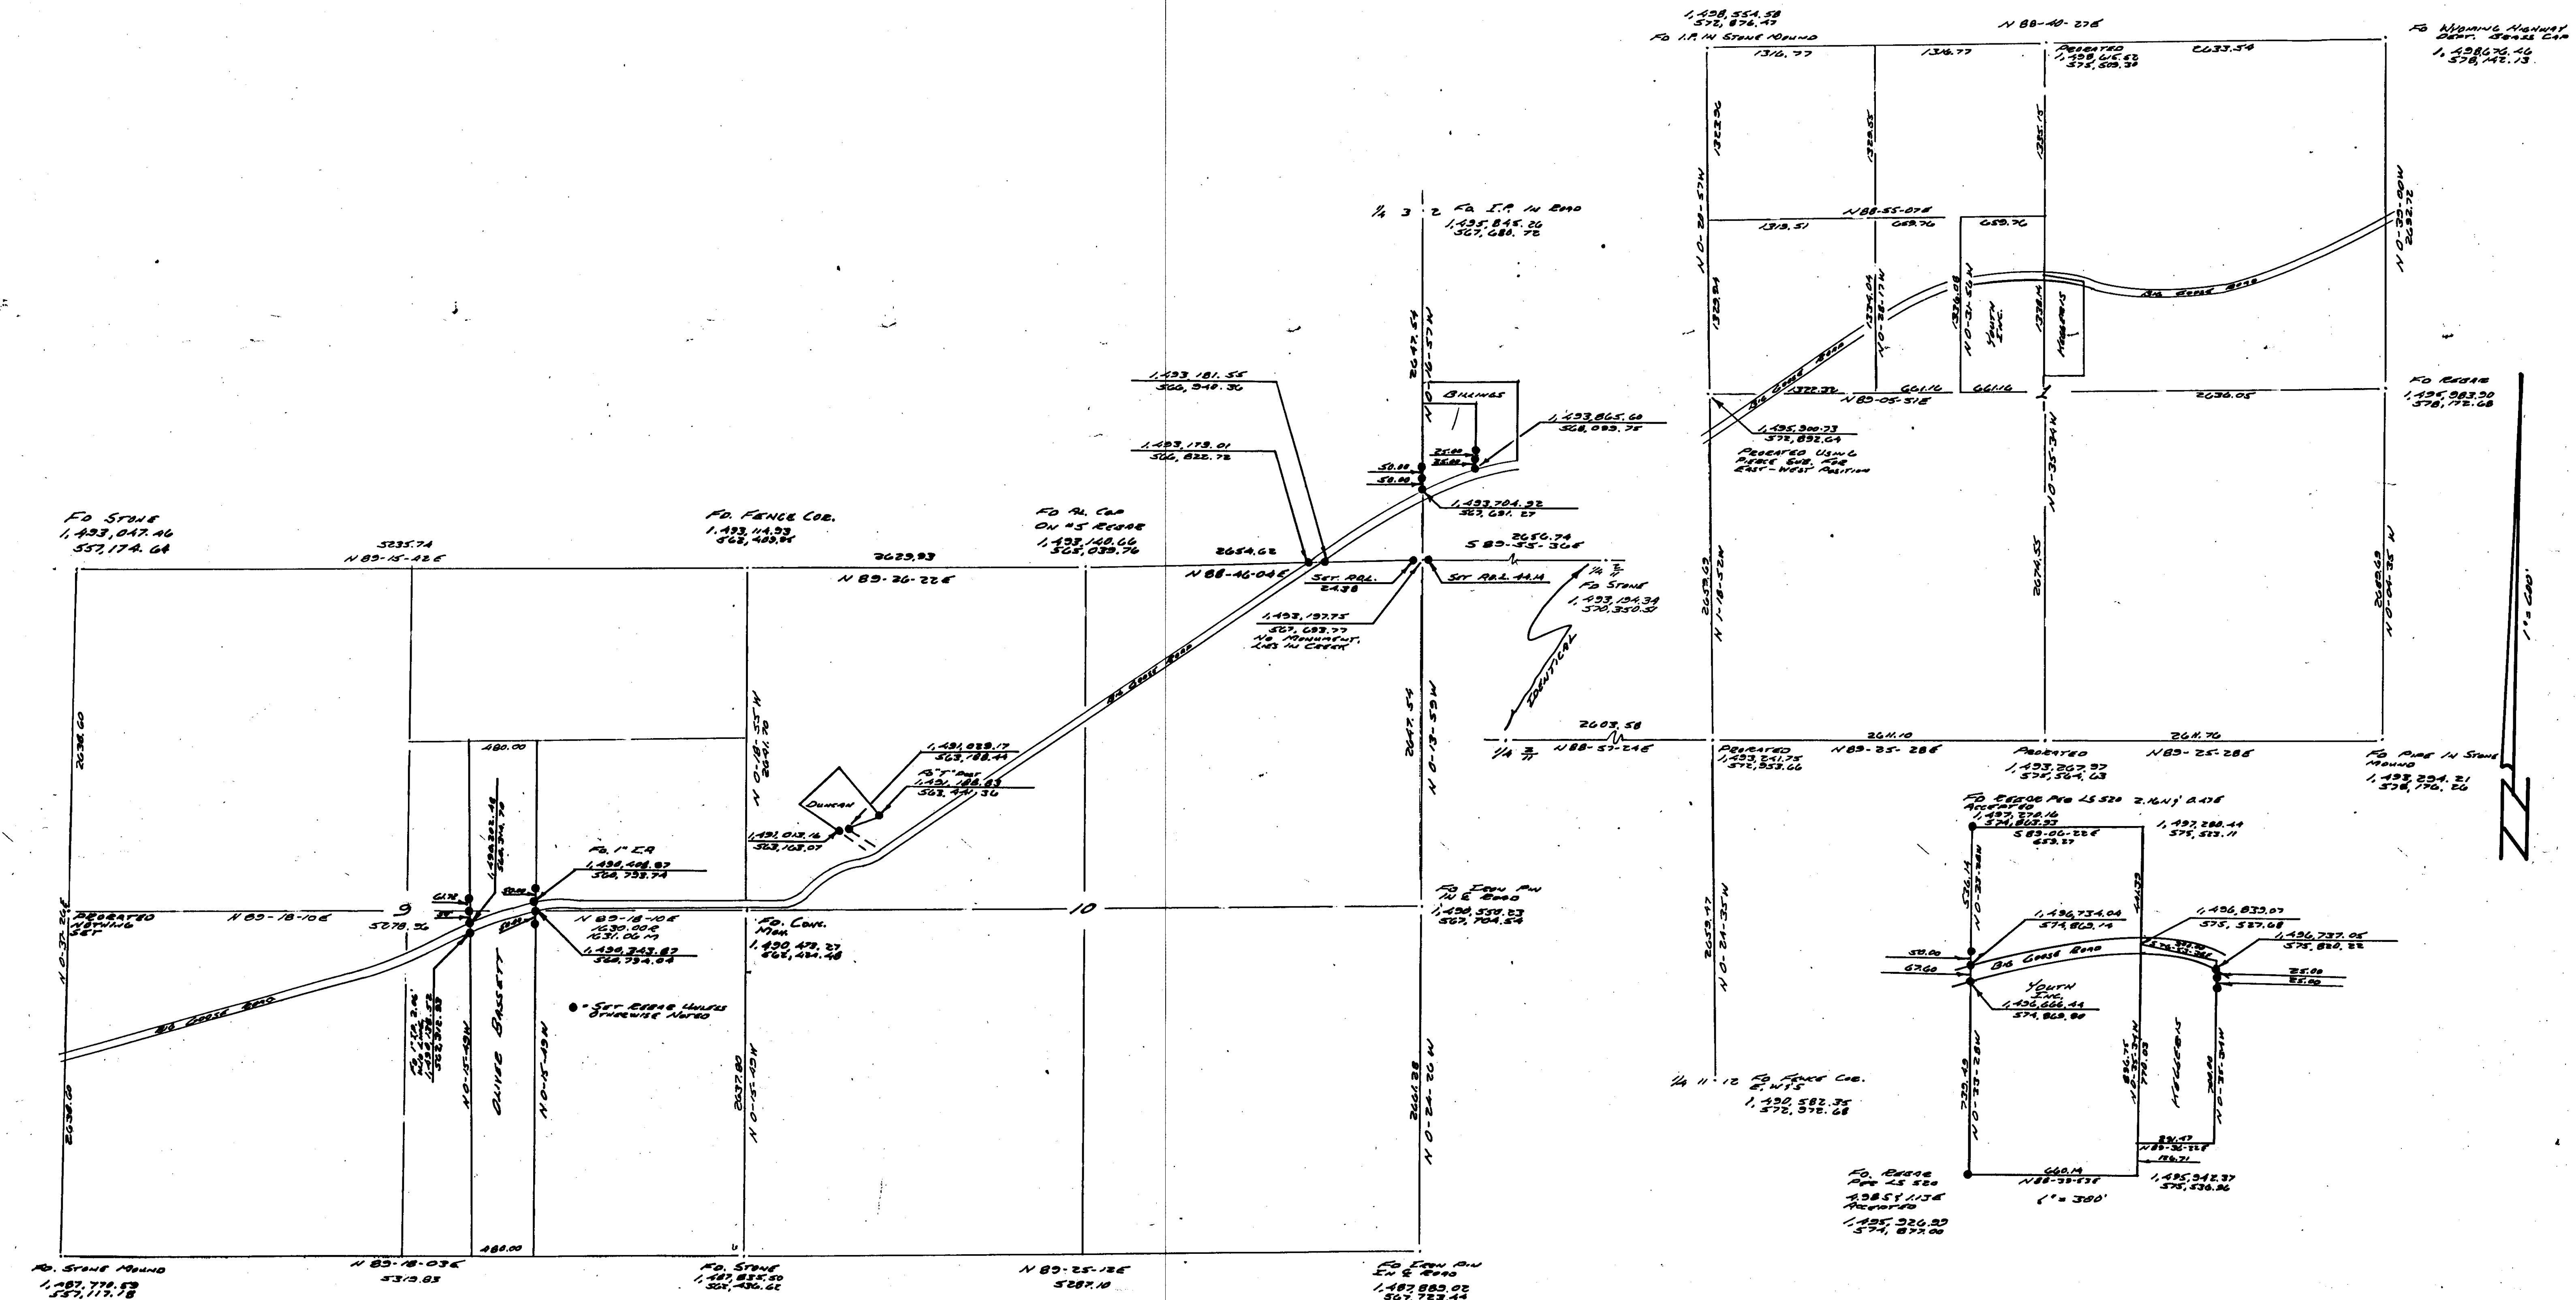



SURVEYOR'S CERTIFICATE
I, DAVID M. GRAMM, A QUAL LICENSED LAND SURVEYOR
IN THE STATE OF WYOMING DO HEREBY CERTIFY
THAT THIS PLAT ACCURATELY REPRESENTS THE RESULTS OF
A SURVEY DONE BY ME.

DAVID M. GRAMM L.S. 523

NOTES:
COORDINATES ARE BASED ON WYOMING HIGHWAY DEPT. NORTHING PLANE.
• REBORN SET UNLESS OTHERWISE NOTED

PLAT
OF
A SURVEY IN SECTIONS 1, 2, 3, 9, 10 T55N R05W
6TH R.M. SHERIDAN COUNTY, WYOMING
FOR
WYOMING HIGHWAY DEPARTMENT
BY
GRAMM, WILLEY & CO.
SURVEYORS

DRAWN BY D.M.G.	CHECKED BY D.M.G.	DATE 3-4-95	SHEET 1 of 2
--------------------	----------------------	----------------	-----------------

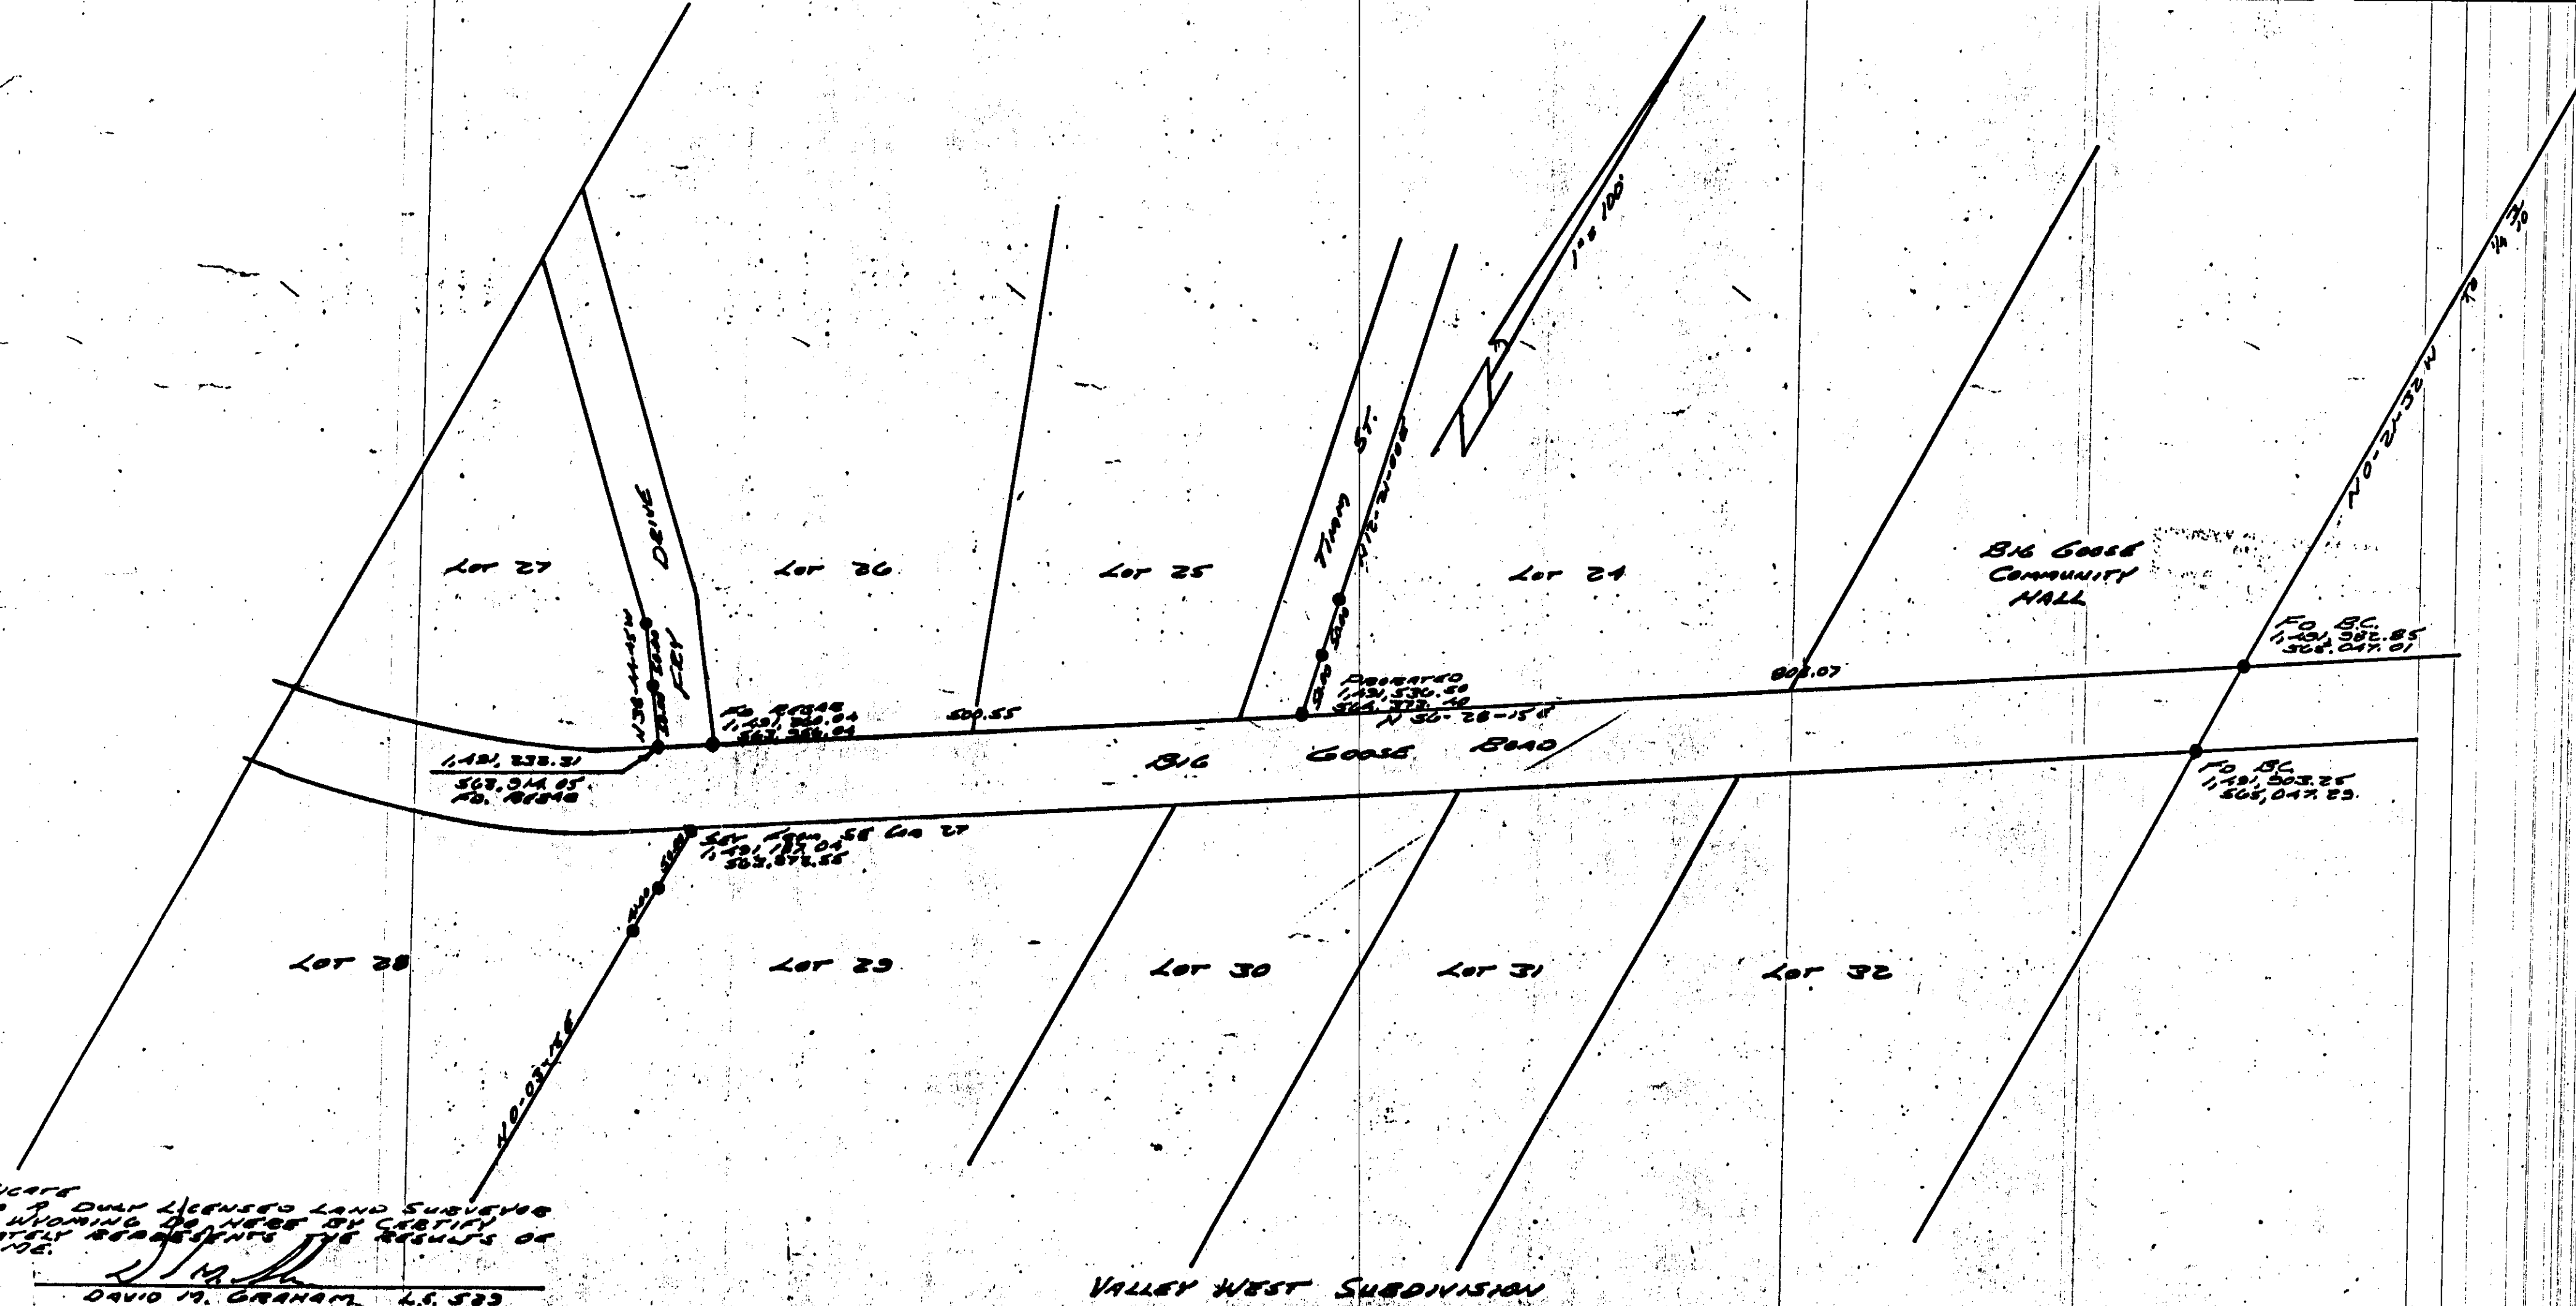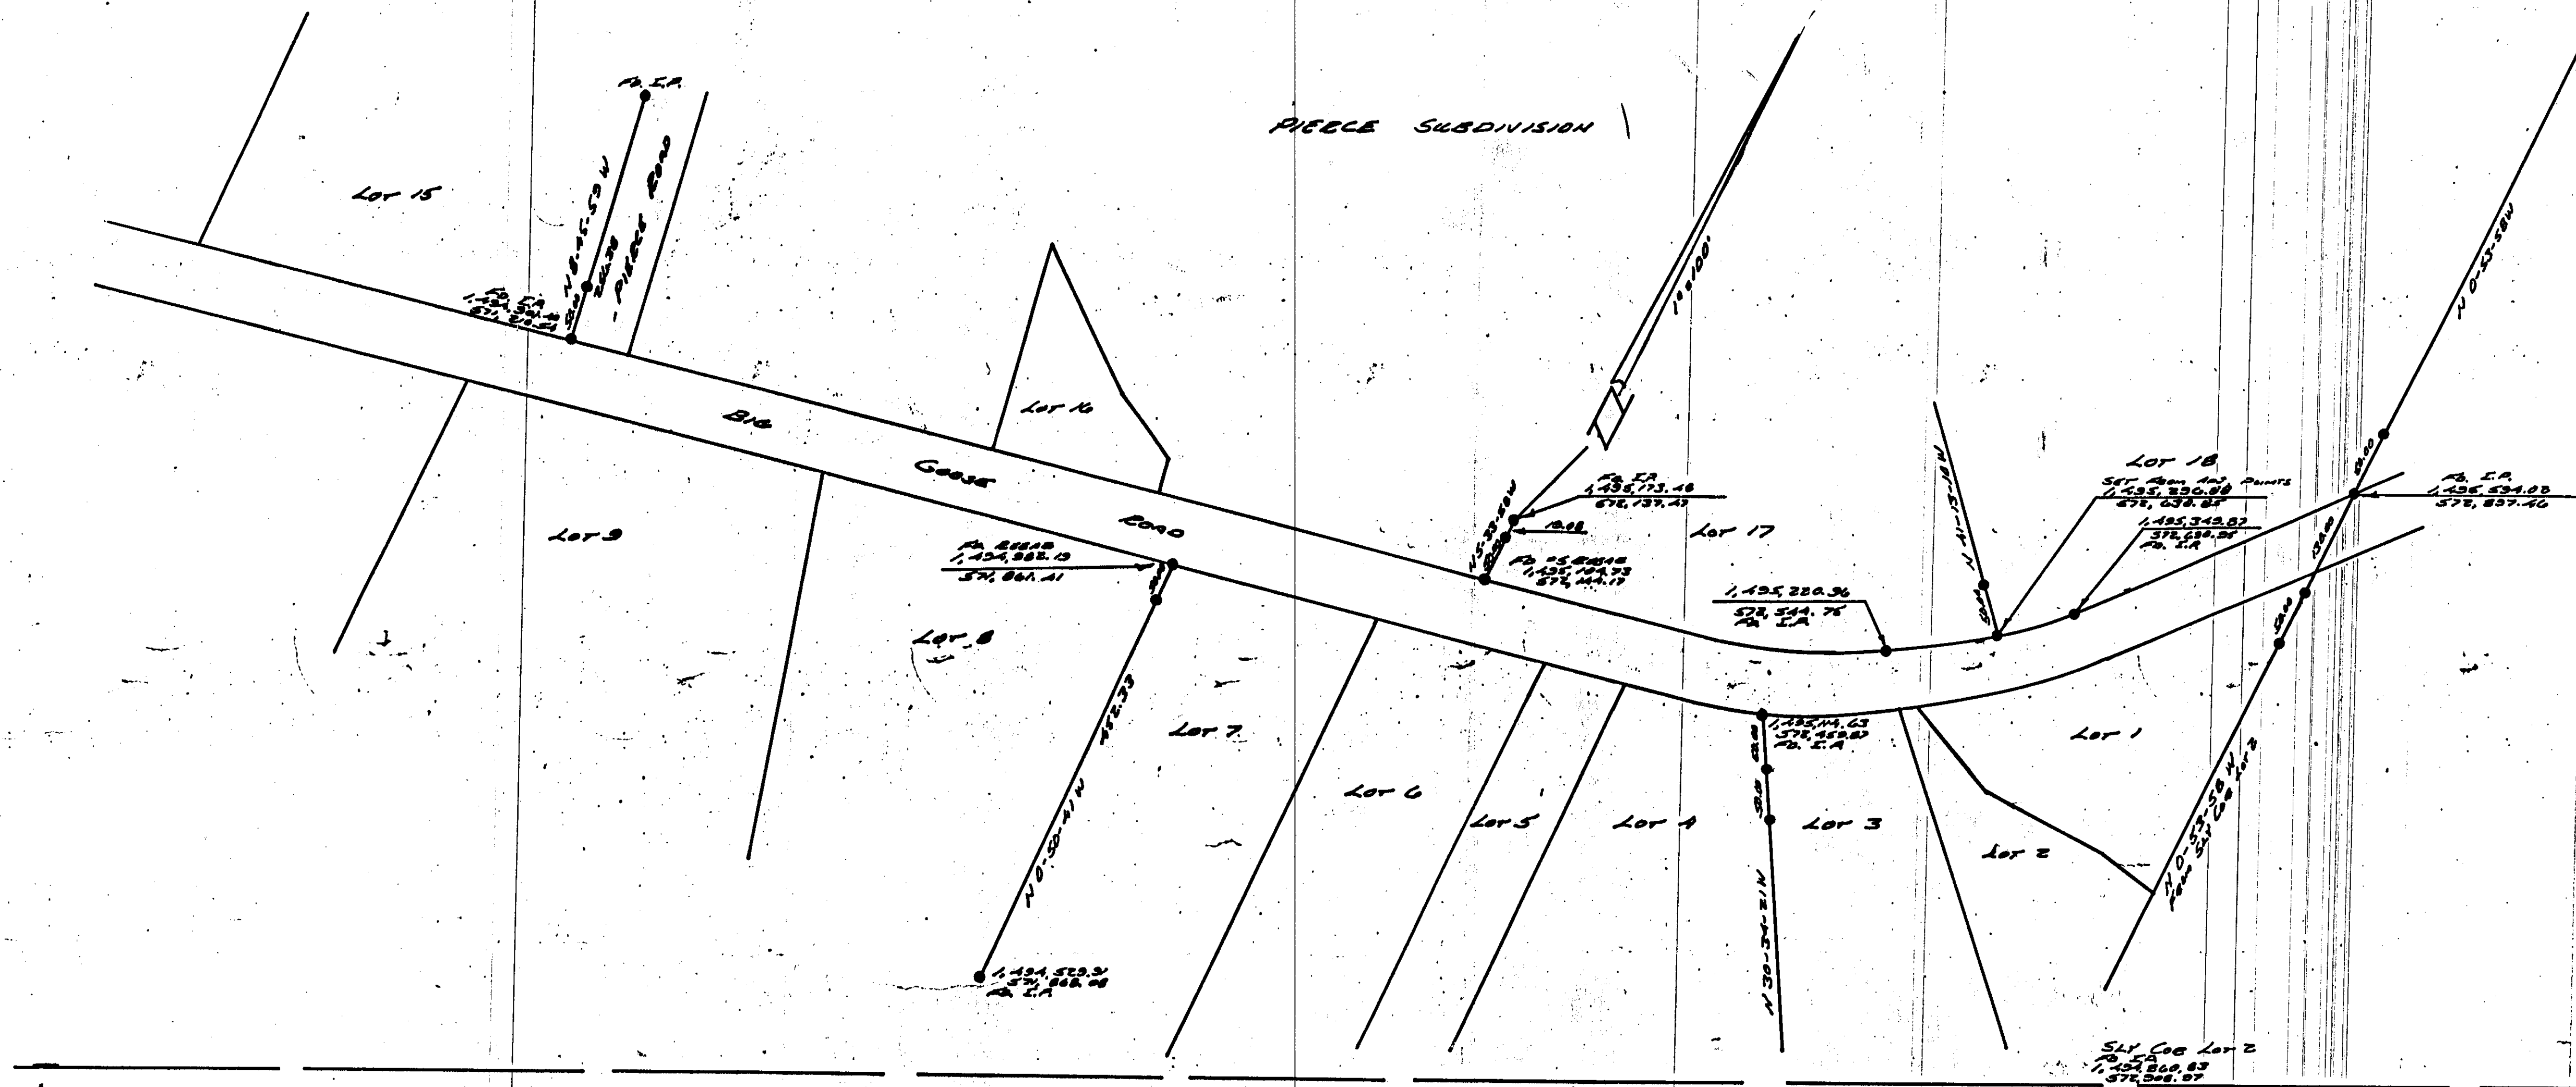

NOTES:
COORDINATES ARE BASED ON WYOMING HIGHWAY DEPT.
WORKING PLANS.
• SET REBAR UNLESS OTHERWISE NOTED.

STATE OF WYOMING
COUNTY OF SHERIDAN

THIS INSTRUMENT WAS FILED FOR RECORD AT 4:00 PM THIS 13 DAY OF Feb 19 88
AND FILED AND INDEXED IN DRAWER A OF CERTIFICATE OF SURVEYS No. 56
FEE \$ 2.00

FILED BY Ronald L. Daily

STAMP RECEIVING NUMBER #101924

SURVEYOR'S CERTIFICATE
I, DAVID M. GRAMM, A DULY LICENSED LAND SURVEYOR
IN THE STATE OF WYOMING, DO HEREBY CERTIFY
THAT THIS PLAT ACCURATELY REPRESENTS THE RESULTS OF
A SURVEY DONE BY ME.
DAVID M. GRAMM, L.S. 533

PLAT OF A SURVEY IN SECTIONS 1, 2, 3, 9 & 10 T55N R55W OF R.R. SHERIDAN COUNTY, WYOMING FOR WYOMING HIGHWAY DEPARTMENT BY GRAMM, WILCOX & CO. SURVEYORS			
DRAWN BY D.M.G.	CHECKED BY D.M.G.	DATE 3-3-85	SHEET 2 of 2

56
2 of 2