


**PLAT OF
JONES ADDITION
BEING A SUBDIVISION OF LOT 10, BLOCK 1
OF THE
GRANVILLE 2ND ADDITION
TO THE
CITY OF SHERIDAN, WYOMING**

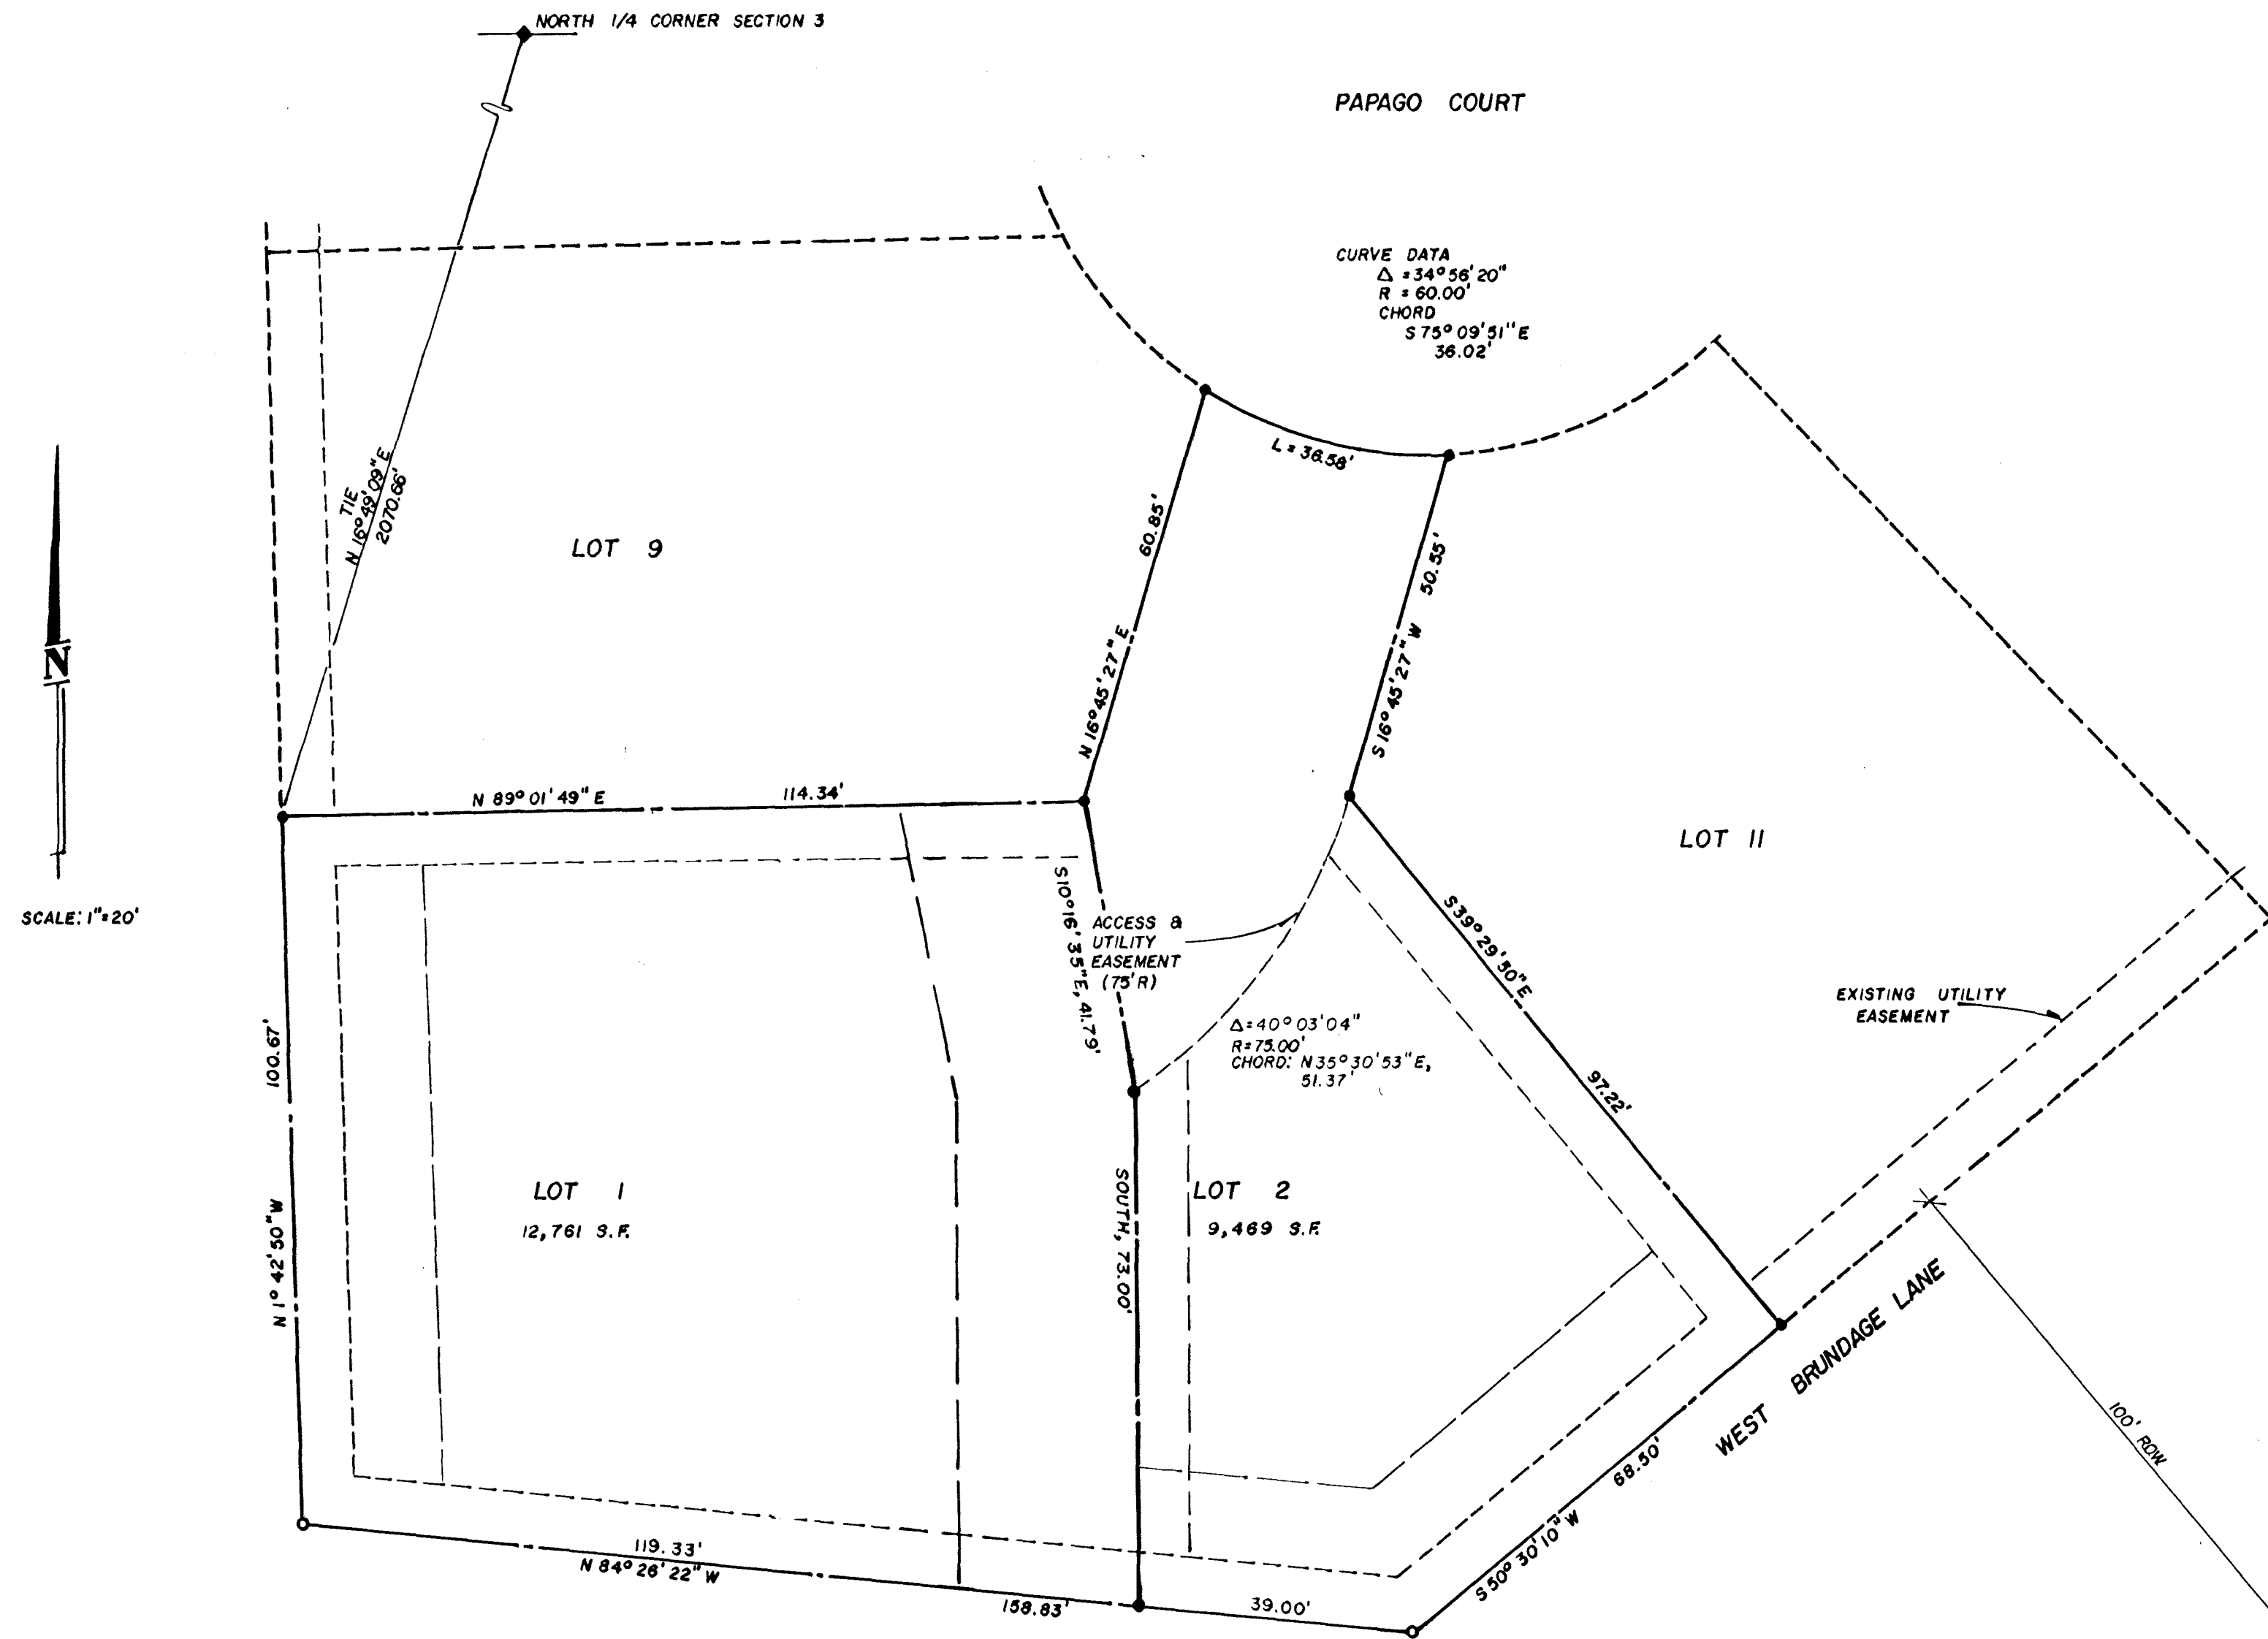

CERTIFICATE OF DEDICATION


The above subdivision of Lot 10, Block 1, Granville 2nd Addition, to the City of Sheridan, Sheridan County Wyoming, as appears on this plat, is with free consent and in accordance with the desires of the undersigned owners and proprietors; containing 0.51 acres more or less; have by these presents laid out and surveyed as Jones Addition of Lot 10, Granville 2nd Addition, and do hereby dedicate and convey to and for the public use forever hereafter the ingress and egress easements as are laid out and designated on this plat.

Executed this 19th day of July, 1993, by Wiley M. and Jeannine S. Jones.

Wiley M. Jones Jeannine S. Jones
Wiley M. Jones Jeannine S. Jones

STATE OF WYOMING)
 (SS
COUNTY OF SHERIDAN)

The foregoing instrument was acknowledged before me by Wiley M. Jones and Jeannine S. Jones this 19th day of July, 1993.

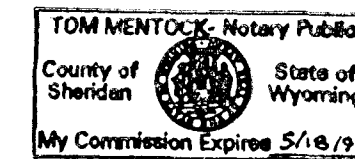

Tom Mentock
Notary Public

My commission expires: MAY 12, 1996

NOTE: ACCESS & UTILITY EASEMENT RECORDED IN
SHERIDAN COUNTY BOOK OF DEEDS
BOOK NO. 359 PAGE NO. 564

CITY ENGINEER
CERTIFICATE OF APPROVAL

Approved by the City Engineer of the City of Sheridan, Wyoming this 12th day of July, 1993.

Edith Lamer
EDITH LAMERES

CITY OF SHERIDAN
CERTIFICATE OF APPROVAL

Approved by the City Planning Commission of the City of Sheridan, Wyoming this 15th day of July, 1993.


ATTEST:
James J. Baya Robert W. Brown
Chairman (acting) Chairman (acting)

Approved by the Mayor and City Clerk in and for the City of Sheridan, Wyoming this 19th day of July, 1993.

ATTEST:
Arthur W. Elkins Della Herbert
City Clerk Mayor

CERTIFICATE OF SURVEYOR

I, William A. Mentock, a duly registered land surveyor in the State of Wyoming, do hereby certify that this plat of Jones Subdivision of Lot 10, Block 1, Granville 2nd Addition, truly and correctly represents the results of a survey made by or under my direct supervision.

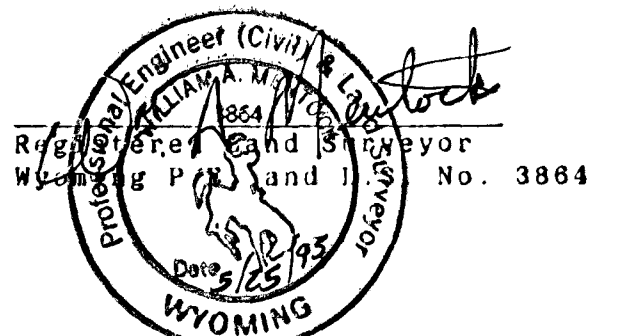


CERTIFICATE OF RECORDER

STATE OF WYOMING)
 (SS
COUNTY OF SHERIDAN)

I hereby certify that the above plat was filed for record in my office at 8:00 o'clock on July 20, 1993, and filed in drawer J, plat number 6.

Instrument No. 143709 Fee \$50.00
Ronald K. Dailey
County Clerk Deputy County Clerk

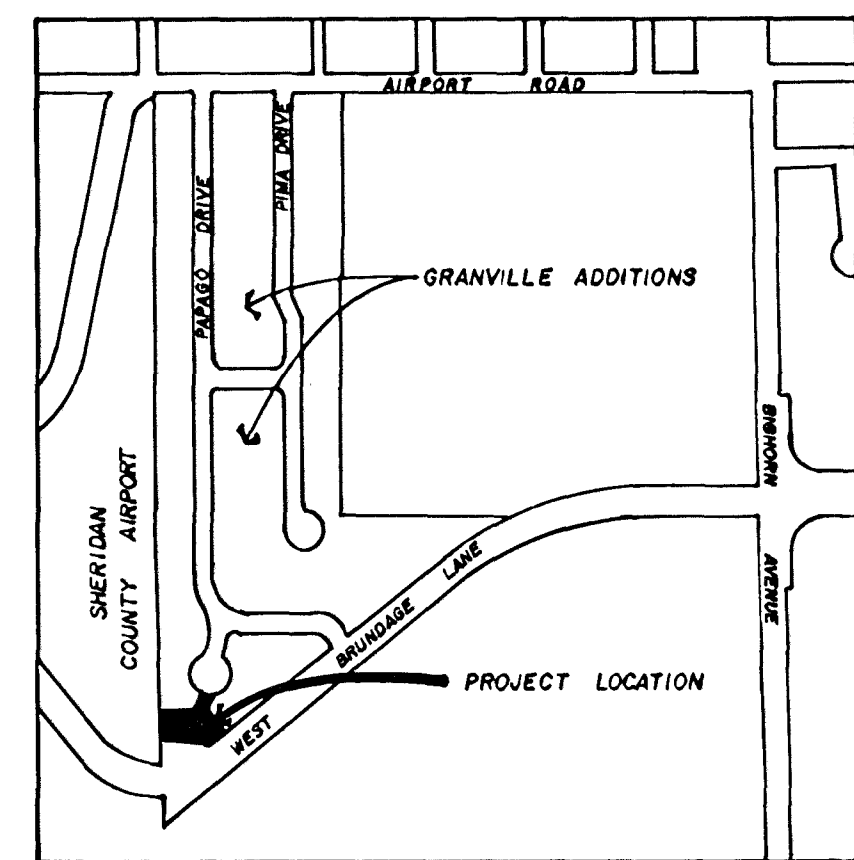

LOCATION MAP