

Territory of Wyoming
County of Sheridan

On this 10th day of May A.D. 1889
personally appeared before me this day
Frank E. Wunderlich and Apollonia A.
Wunderlich his wife acknowledged
that the foregoing subdivision of land
as to block 11 as appears in this plat
is made with the free consent and in
accordance with the desire of the
undersigned owners and proprietors

Frank E. Wunderlich
Apollonia A. Wunderlich

Subscribed and sworn to before me this
10th day of May A.D. 1889

Frank McCarty
County Clerk

Territory of Wyoming
County of Sheridan

On this 27th
day of July A.D. 1888
before me personally
John S. Edmund
Jack Dow and
acknowledged that
the foregoing subdivision
of land as appears on
this plat on map is
made with the free
consent and in accord-
ance with the desire
of the undersigned
owner and proprietor
Mary & John Dow
Surveyor

Territory of Wyoming
County of Sheridan

Subscribed and sworn
to before me this 27th day of
July A.D. 1888
Jack Dow of lawful
age being first duly sworn on
his oath deposes and says that
he is a practical Surveyor of
said County. That he surveyed
and plotted this land, described
herein and that the same is
a correct representation of
said survey






Jack Dow
Subscribed and sworn to before
me this 28th day of July 1888

Frank McCarty
Sheridan County Clerk

July 30th
A 2 940

Frank McCarty

Block 20 is not to be consid-
ered included in this map

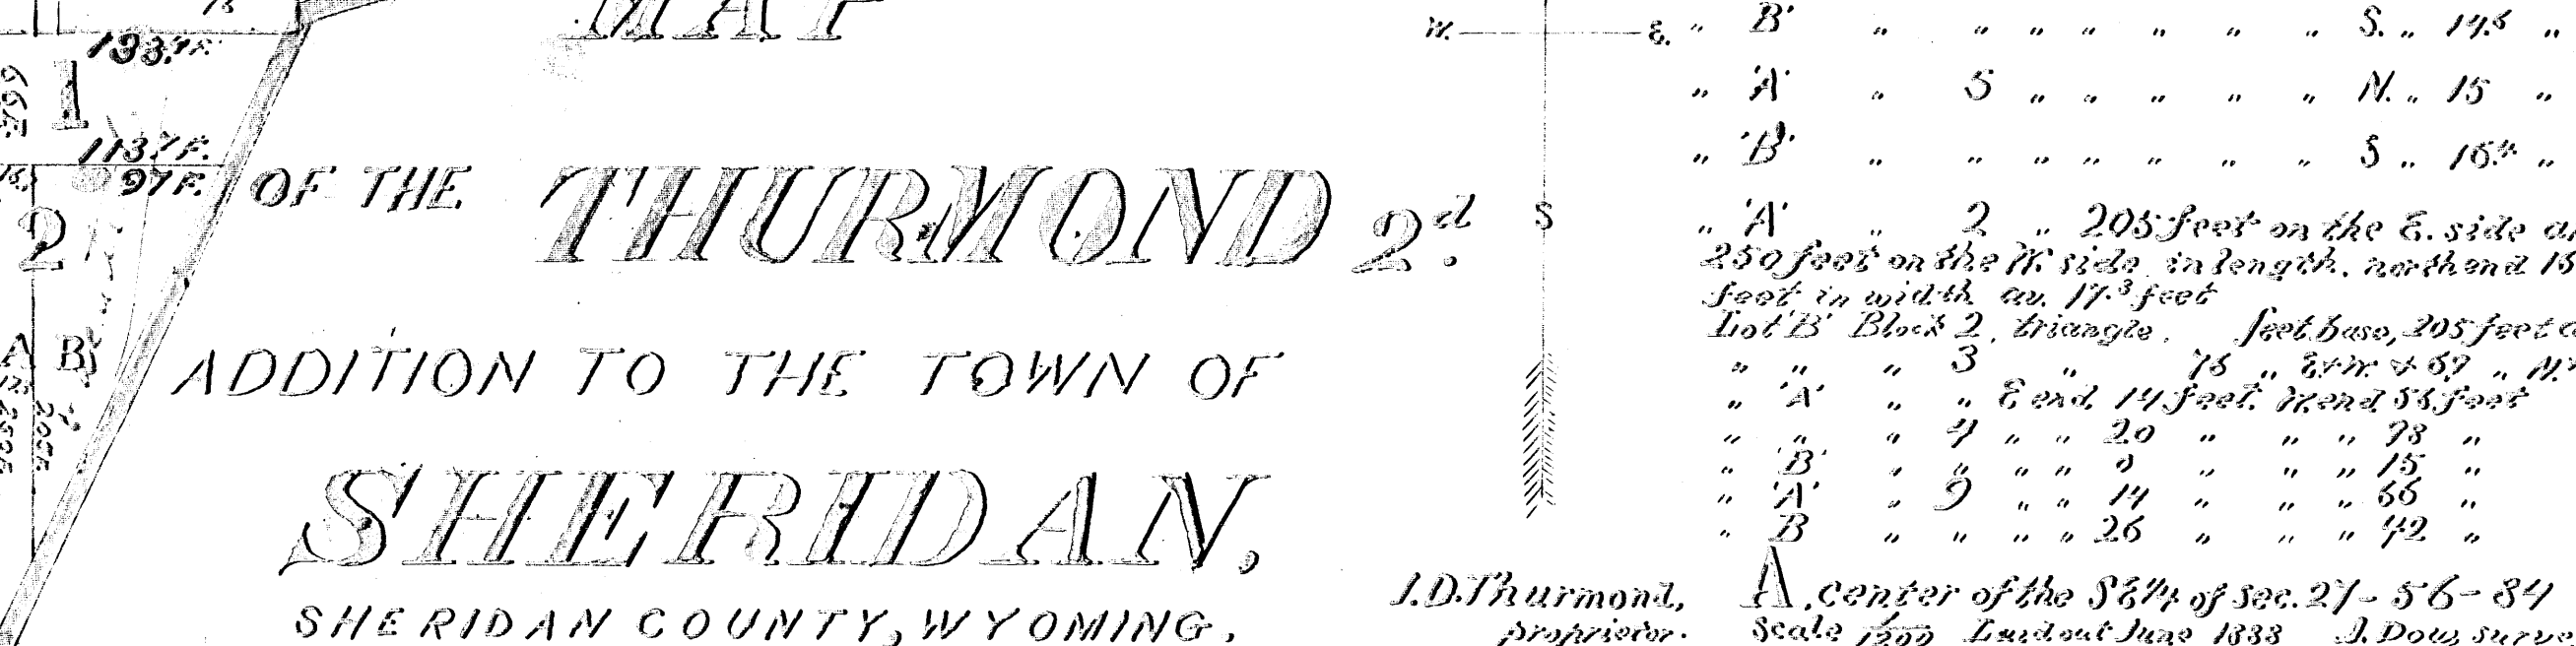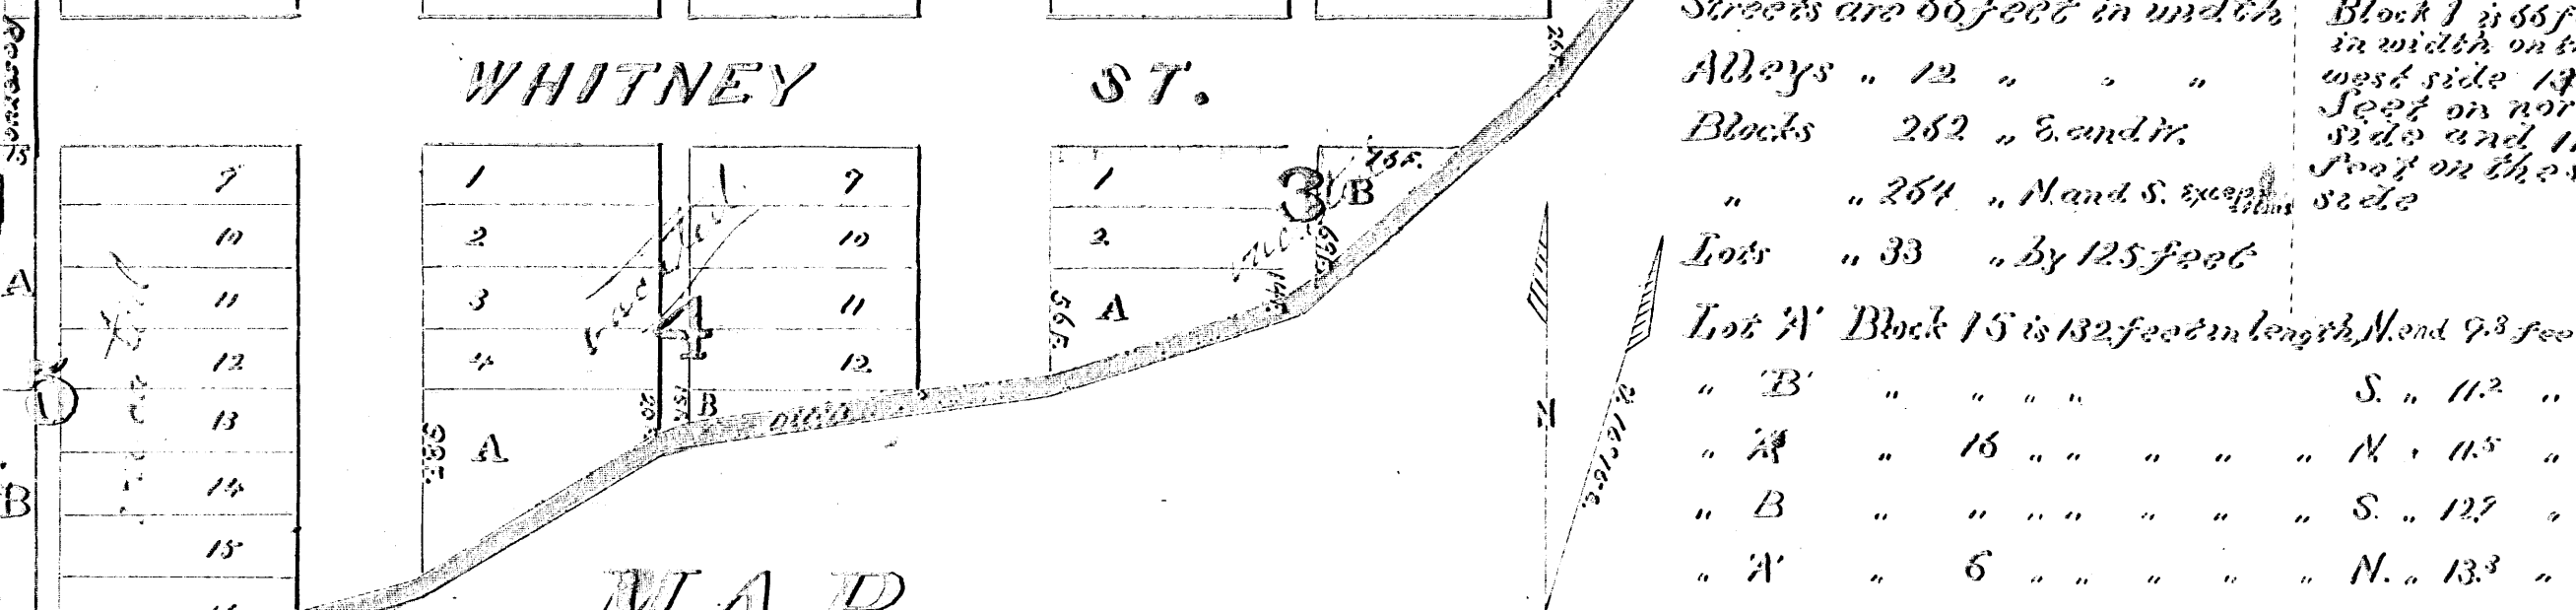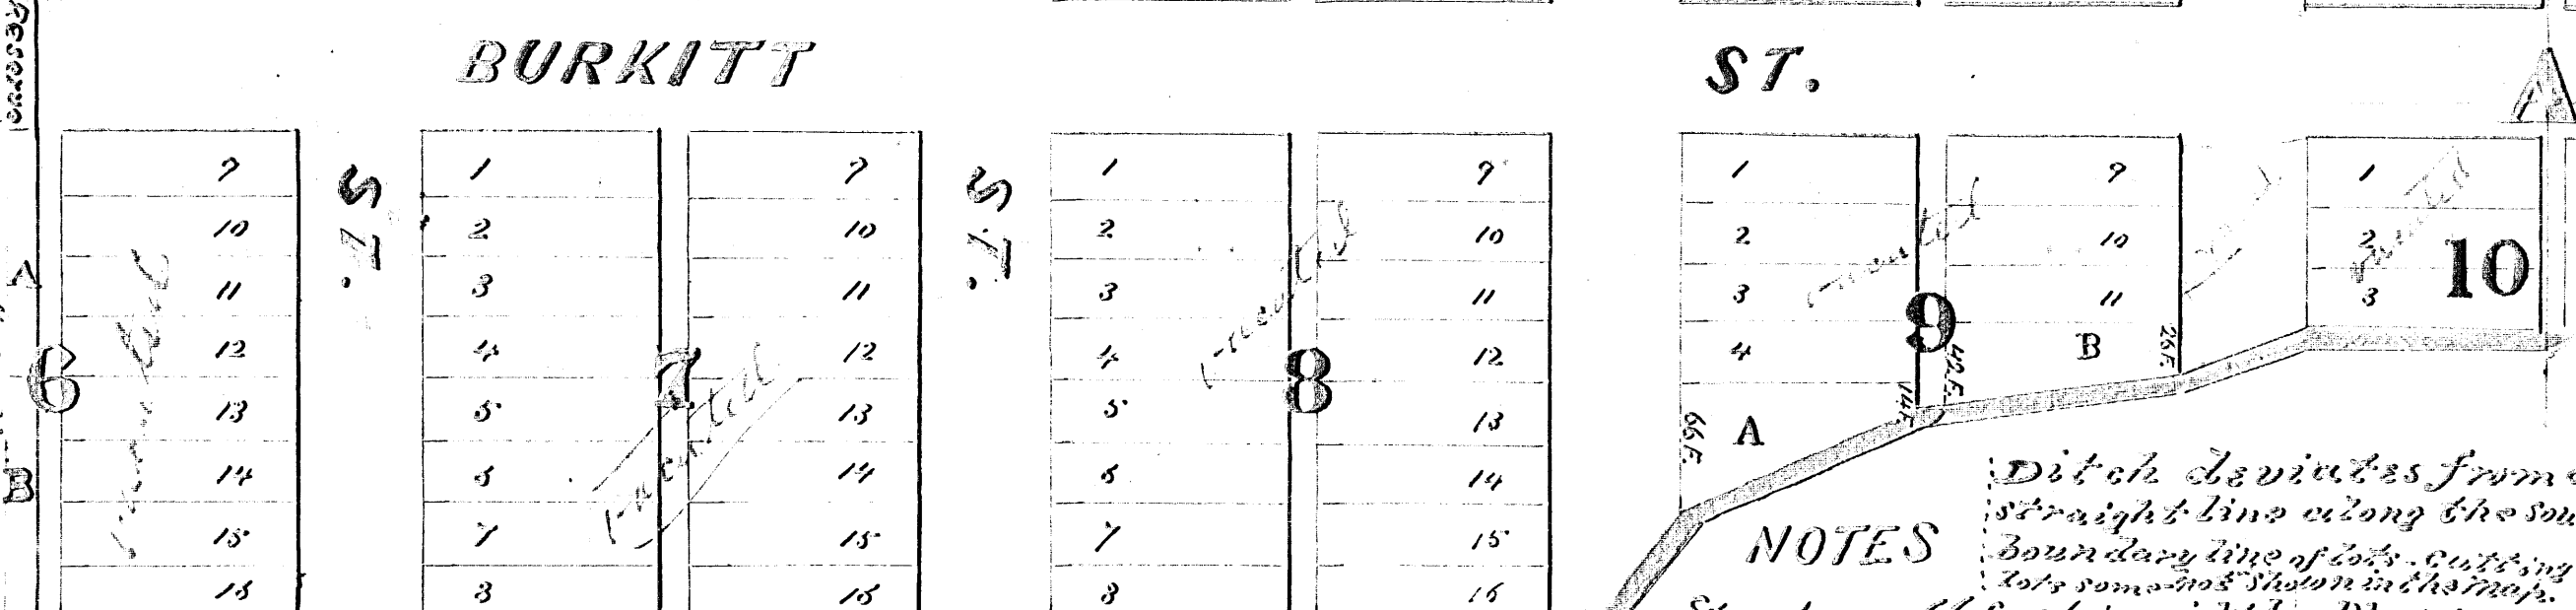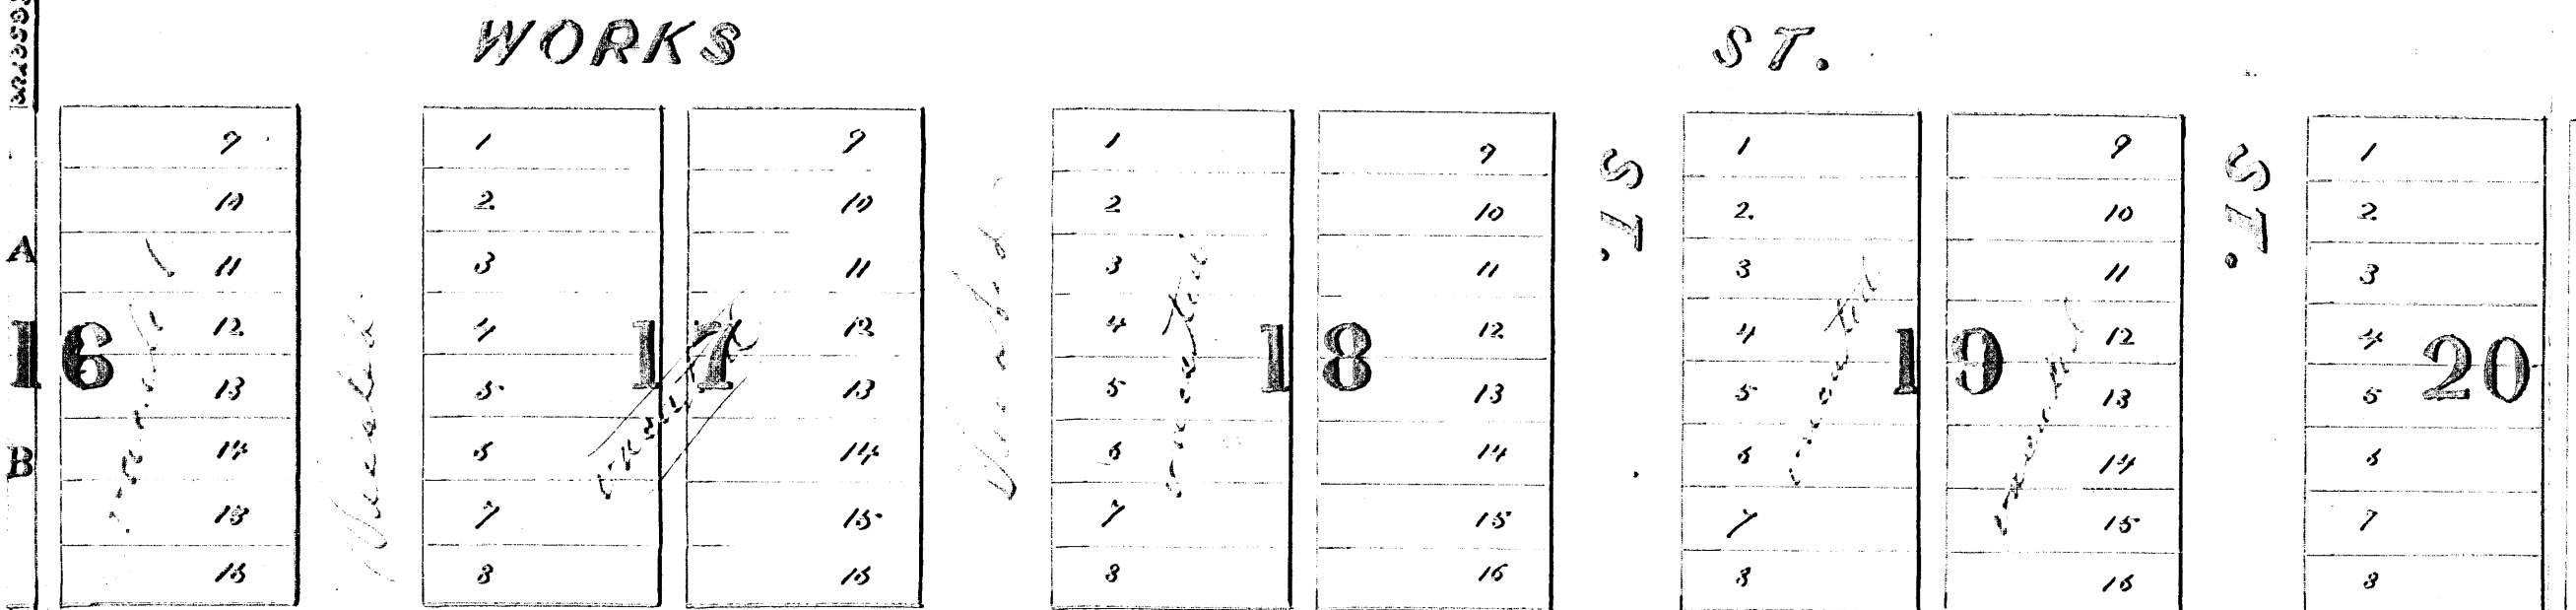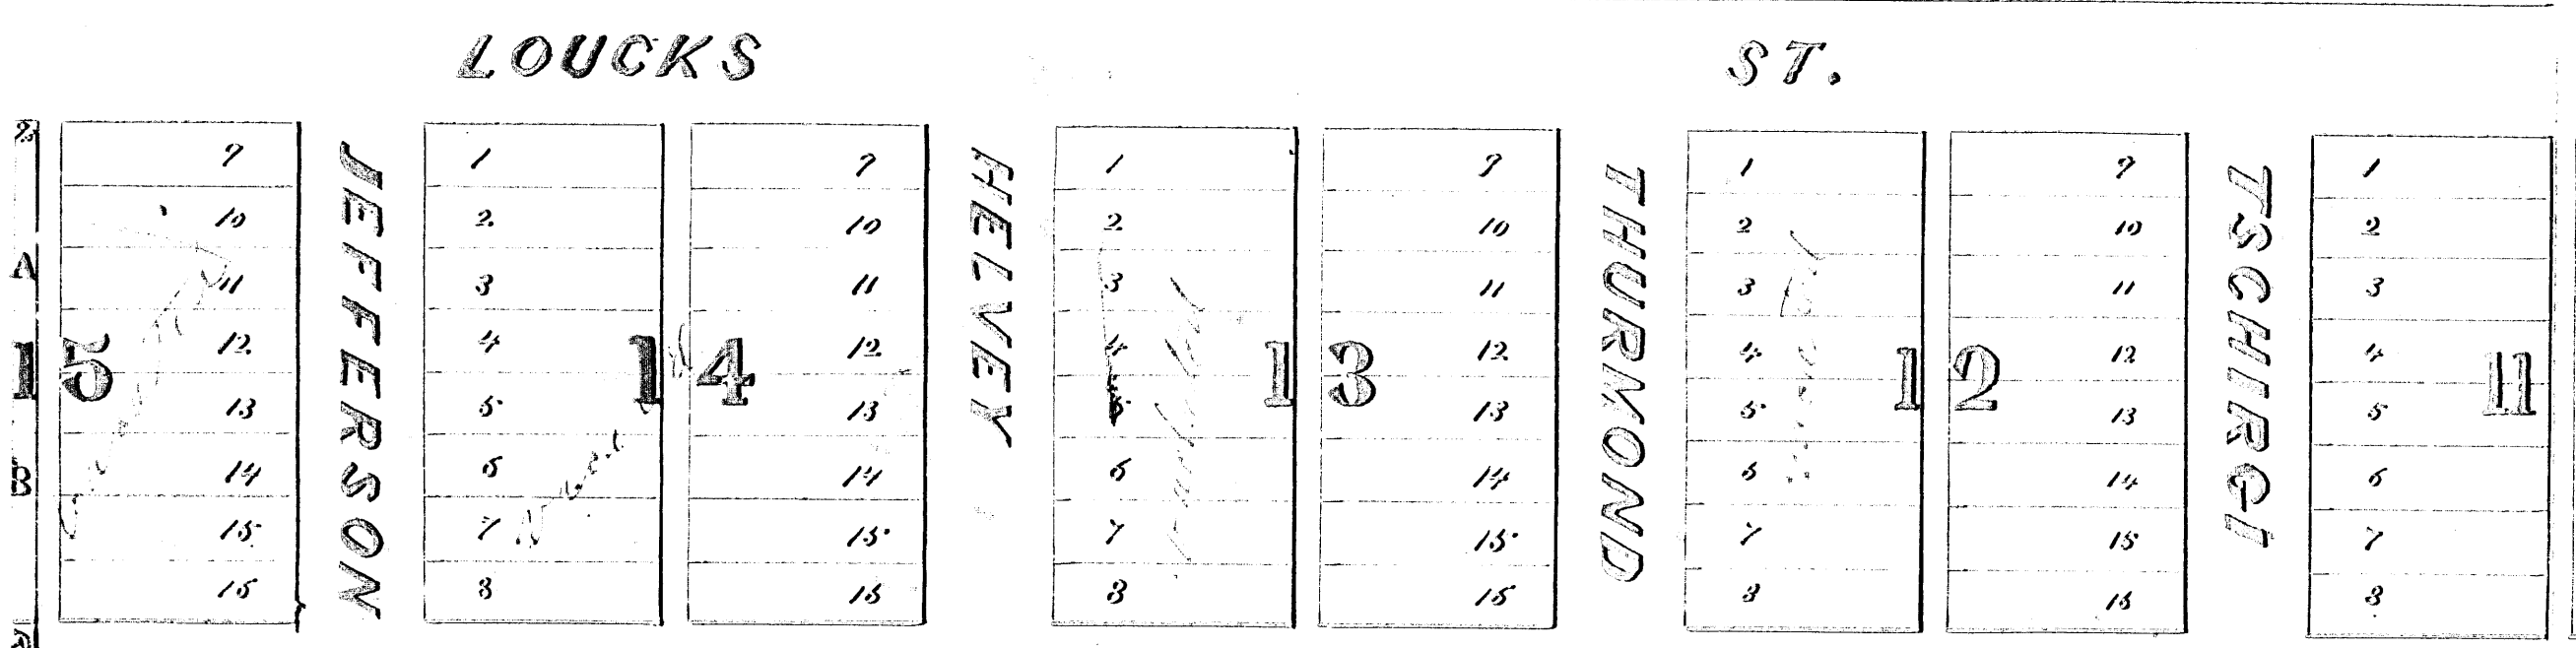

NOTES

Ditch deviates from a
straight line along the south
boundary line of lots cutting into
lots some not shown in this map.
Streets are 66 feet in width.
Alleys " 12 " " "
Blocks 282 " E. and W.
" " 264 " N. and S. except
lots " 33 " by 125 feet
Lot A' Block 15 is 132 feet in length, N. and 93 feet
" B' " " " " " S. " 112 "
" A' " 16 " " " " N. " 115 "
" B' " " " " " S. " 122 "
" A' " 6 " " " " N. " 133 "
" B' " " " " " S. " 145 "
" A' " 5 " " " " N. " 15 "
" B' " " " " " S. " 162 "
" A' " 2 " 205 feet on the E. side and
250 feet on the W. side, in length, northern 15'
feet in width, an 17'3 feet
Lot B' Block 2, triangle, feet base, 205 feet alt.
" A' " 3 " 75 " E. and 57 " N. and S.
" A' " 4 " 20 " " " 78 "
" B' " 5 " " " " 15 "
" A' " 9 " 14 " " " 65 "
" B' " " " 26 " " " 42 "

J.D. Thurmond,
proprietor.
A. center of the S 1/4 of sec. 21 - 56-84
Scale 1200 Feet out June 1888 J. Dow Surveyor