


PLAT OF WILFORD HILLS SUBDIVISION

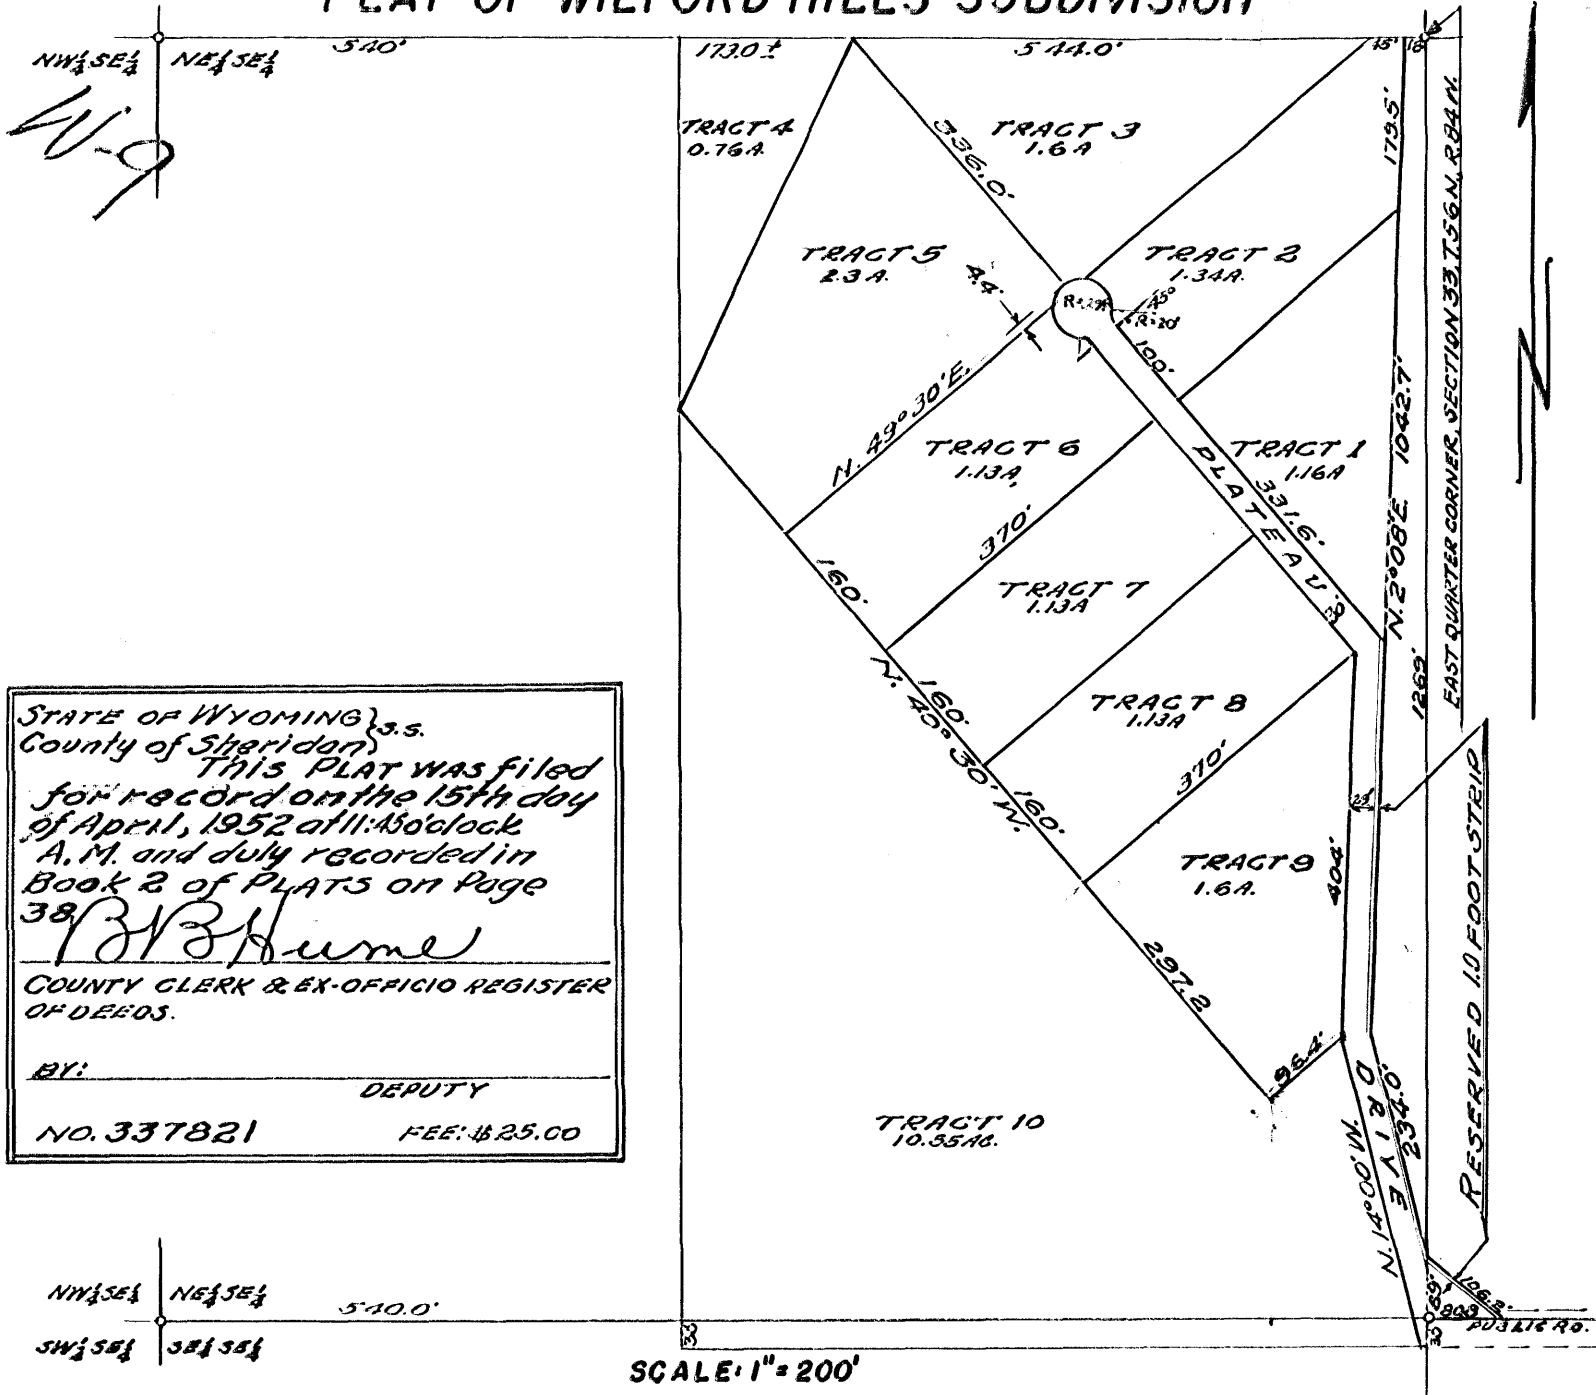

STATE OF WYOMING } s.s.
County of Sheridan }
This PLAT was filed
for record on the 15th day
of April, 1952 at 11:45 o'clock
A. M. and duly recorded in
Book 2 of PLATS on Page
38
B. B. Hume
COUNTY CLERK & EX-OFFICIO REGISTER
OF DEEDS.
BY: _____ DEPUTY
NO. 337821 FEE: \$25.00

STATE OF WYOMING } ss
COUNTY OF SHERIDAN }

CERTIFICATE OF DEDICATION

WE, THE UNDERSIGNED, FRANK F. CHAPEK AND BERNICE E. CHAPEK, HUSBAND & WIFE, OF THE COUNTY OF SHERIDAN, STATE OF WYOMING, BEING DULY SWORN ON OATH, ACCORDING TO LAW, HEREBY CERTIFY THAT WE ARE THE SOLE OWNERS & PROPRIETORS OF THE FOLLOWING DESCRIBED TRACT OF LAND, TO-WIT: BEGINNING ON THE EAST & WEST CENTER LINE OF SECTION 33, T.56N. R.84W. 6TH PM. AT A POINT 18 FEET WEST OF THE EAST QUARTER CORNER OF SAID SECTION 33; THENCE WEST ALONG SAID CENTER LINE TO A POINT 340 FEET EAST OF THE NORTHWEST CORNER OF SAID SECTION 33; THENCE SOUTH ON A LINE PARALLEL WITH THE WEST LINE OF EAST 1/4 OF SAID SECTION 33 TO A POINT 30 FEET SOUTH OF THE SOUTH LINE OF SAID SECTION 33; THENCE EAST TO THE EAST LINE OF SAID SECTION 33; THENCE NORTH 30 FEET TO THE SOUTHEAST CORNER OF NE 1/4 OF SAID SECTION 33; THENCE EAST 80.8 FEET; THENCE N. 49° 30' W. 106.2 FEET TO A POINT ON THE EAST LINE OF SAID SECTION 33; THENCE N. 14° 00' W. 234.0 FEET; THENCE N. 2° 08' E. 1042.7 FEET TO THE POINT OF BEGINNING.
THAT WE HAVE HAD SAID TRACT OF LAND SURVEYED AND PLATTED AS "WILFORD HILLS". AS DELINEATED HEREON, BY A REGISTERED SURVEYOR, AND WE HEREBY, FREELY AND VOLUNTARILY, INCLUDING THE RELEASE AND WAIVER OF HOMESTEAD RIGHTS, DEDICATE PLATEAU DRIVE, AS DELINEATED ON THIS PLAT, AS A PUBLIC ROAD FOR PUBLIC USE.


Frank F. Chapak
Bernice E. Chapak

CERTIFICATE OF SURVEYOR

I, E. J. JOHNSON, A REGISTERED SURVEYOR, UNDER THE LAWS OF THE STATE OF WYOMING, RESIDING AT SHERIDAN, WYOMING, BEING DULY SWORN ON OATH, ACCORDING TO LAW, DO HEREBY CERTIFY THAT ON APRIL 5TH & 12TH, 1952, I SURVEYED THE TRACT OF LAND DESCRIBED IN THE FOREGOING CERTIFICATE OF DEDICATION, AND SUB-DIVIDED THE SAME INTO TRACTS WHICH ARE, ACCURATELY, DELINEATED HEREON AND TO BE KNOWN AS "WILFORD HILLS".

E. J. Johnson
SURVEYOR, REGISTRATION NO. 185

SUBSCRIBED IN MY PRESENCE AND SWORN TO BEFORE ME BY FRANK F. CHAPEK AND BERNICE E. CHAPEK, HUSBAND & WIFE AS OWNERS & PROPRIETORS OF THE WILFORD HILLS SUBDIVISION, AND BY E. J. JOHNSON, A REGISTERED SURVEYOR, WHO SURVEYED & SUB-DIVIDED SAID WILFORD HILLS. IN WITNESS WHEREOF, I HAVE HEREUNTO SET MY HAND AND AFFIXED MY NOTARIAL SEAL THIS 15TH DAY OF APRIL, A.D. 1952

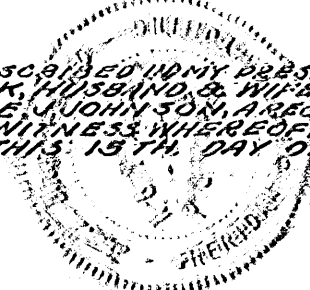

B. W. Bridgford
NOTARY PUBLIC. COMMISSION EXPIRES NOVEMBER 1, 1955