


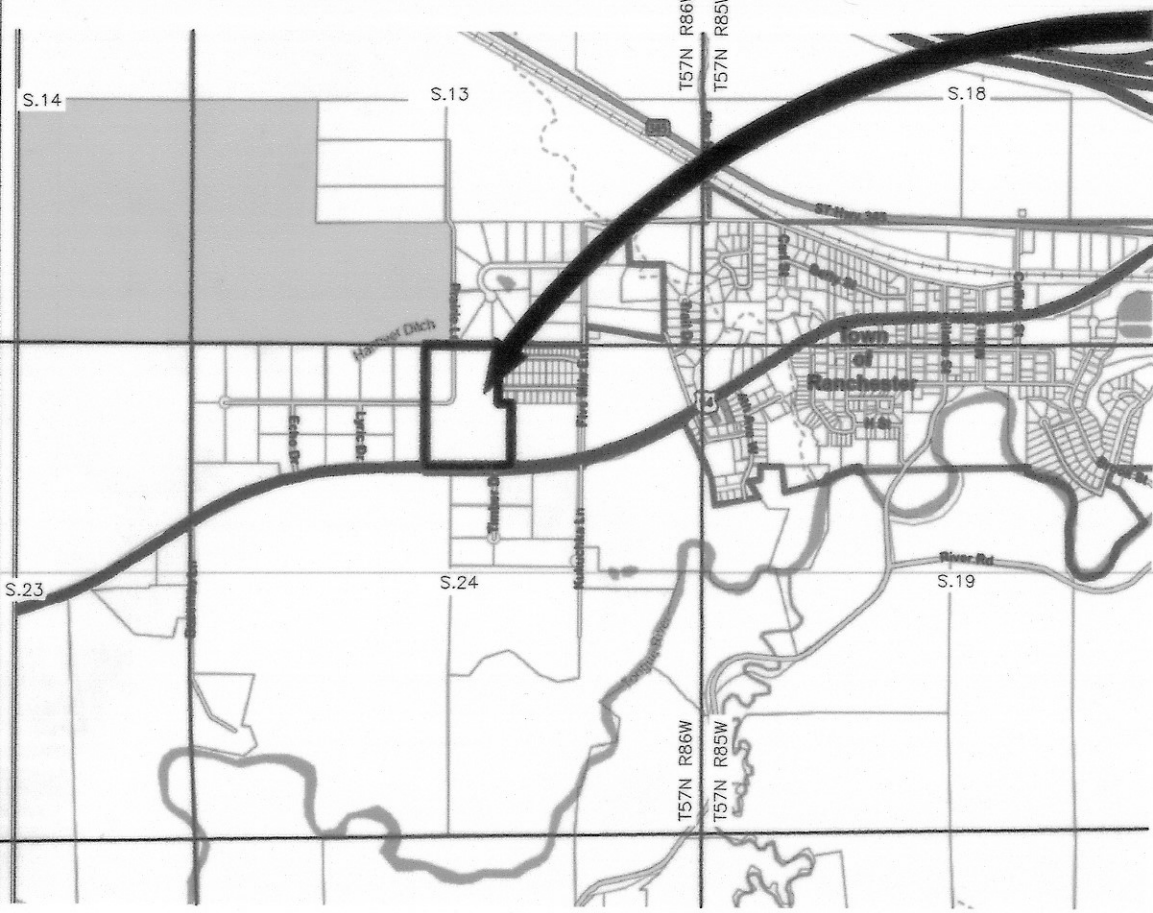


STONERIDGE MEADOWS SUBDIVISION

PHASE III

A RE-SUBDIVISION OF THE REMAINING PORTION OF LOT 2 OF SPIRIT RIDGE SUBDIVISION LOCATED IN THE QUARTER (NW¼) AND THE (NE¼NW¼), SECTION 24, T57N, R86W, 6TH P.M., SHERIDAN COUNTY, WYOMING, CONTAINING: ± 24.94 ACRES
NUMBER OF LOTS: 65
LOTS: ± 20.63 ACRES
ROADS ± 4.32 ACRES


TR VALLEY RANCH SUBDIVISION
NOT PART OF THIS SUBDIVISION

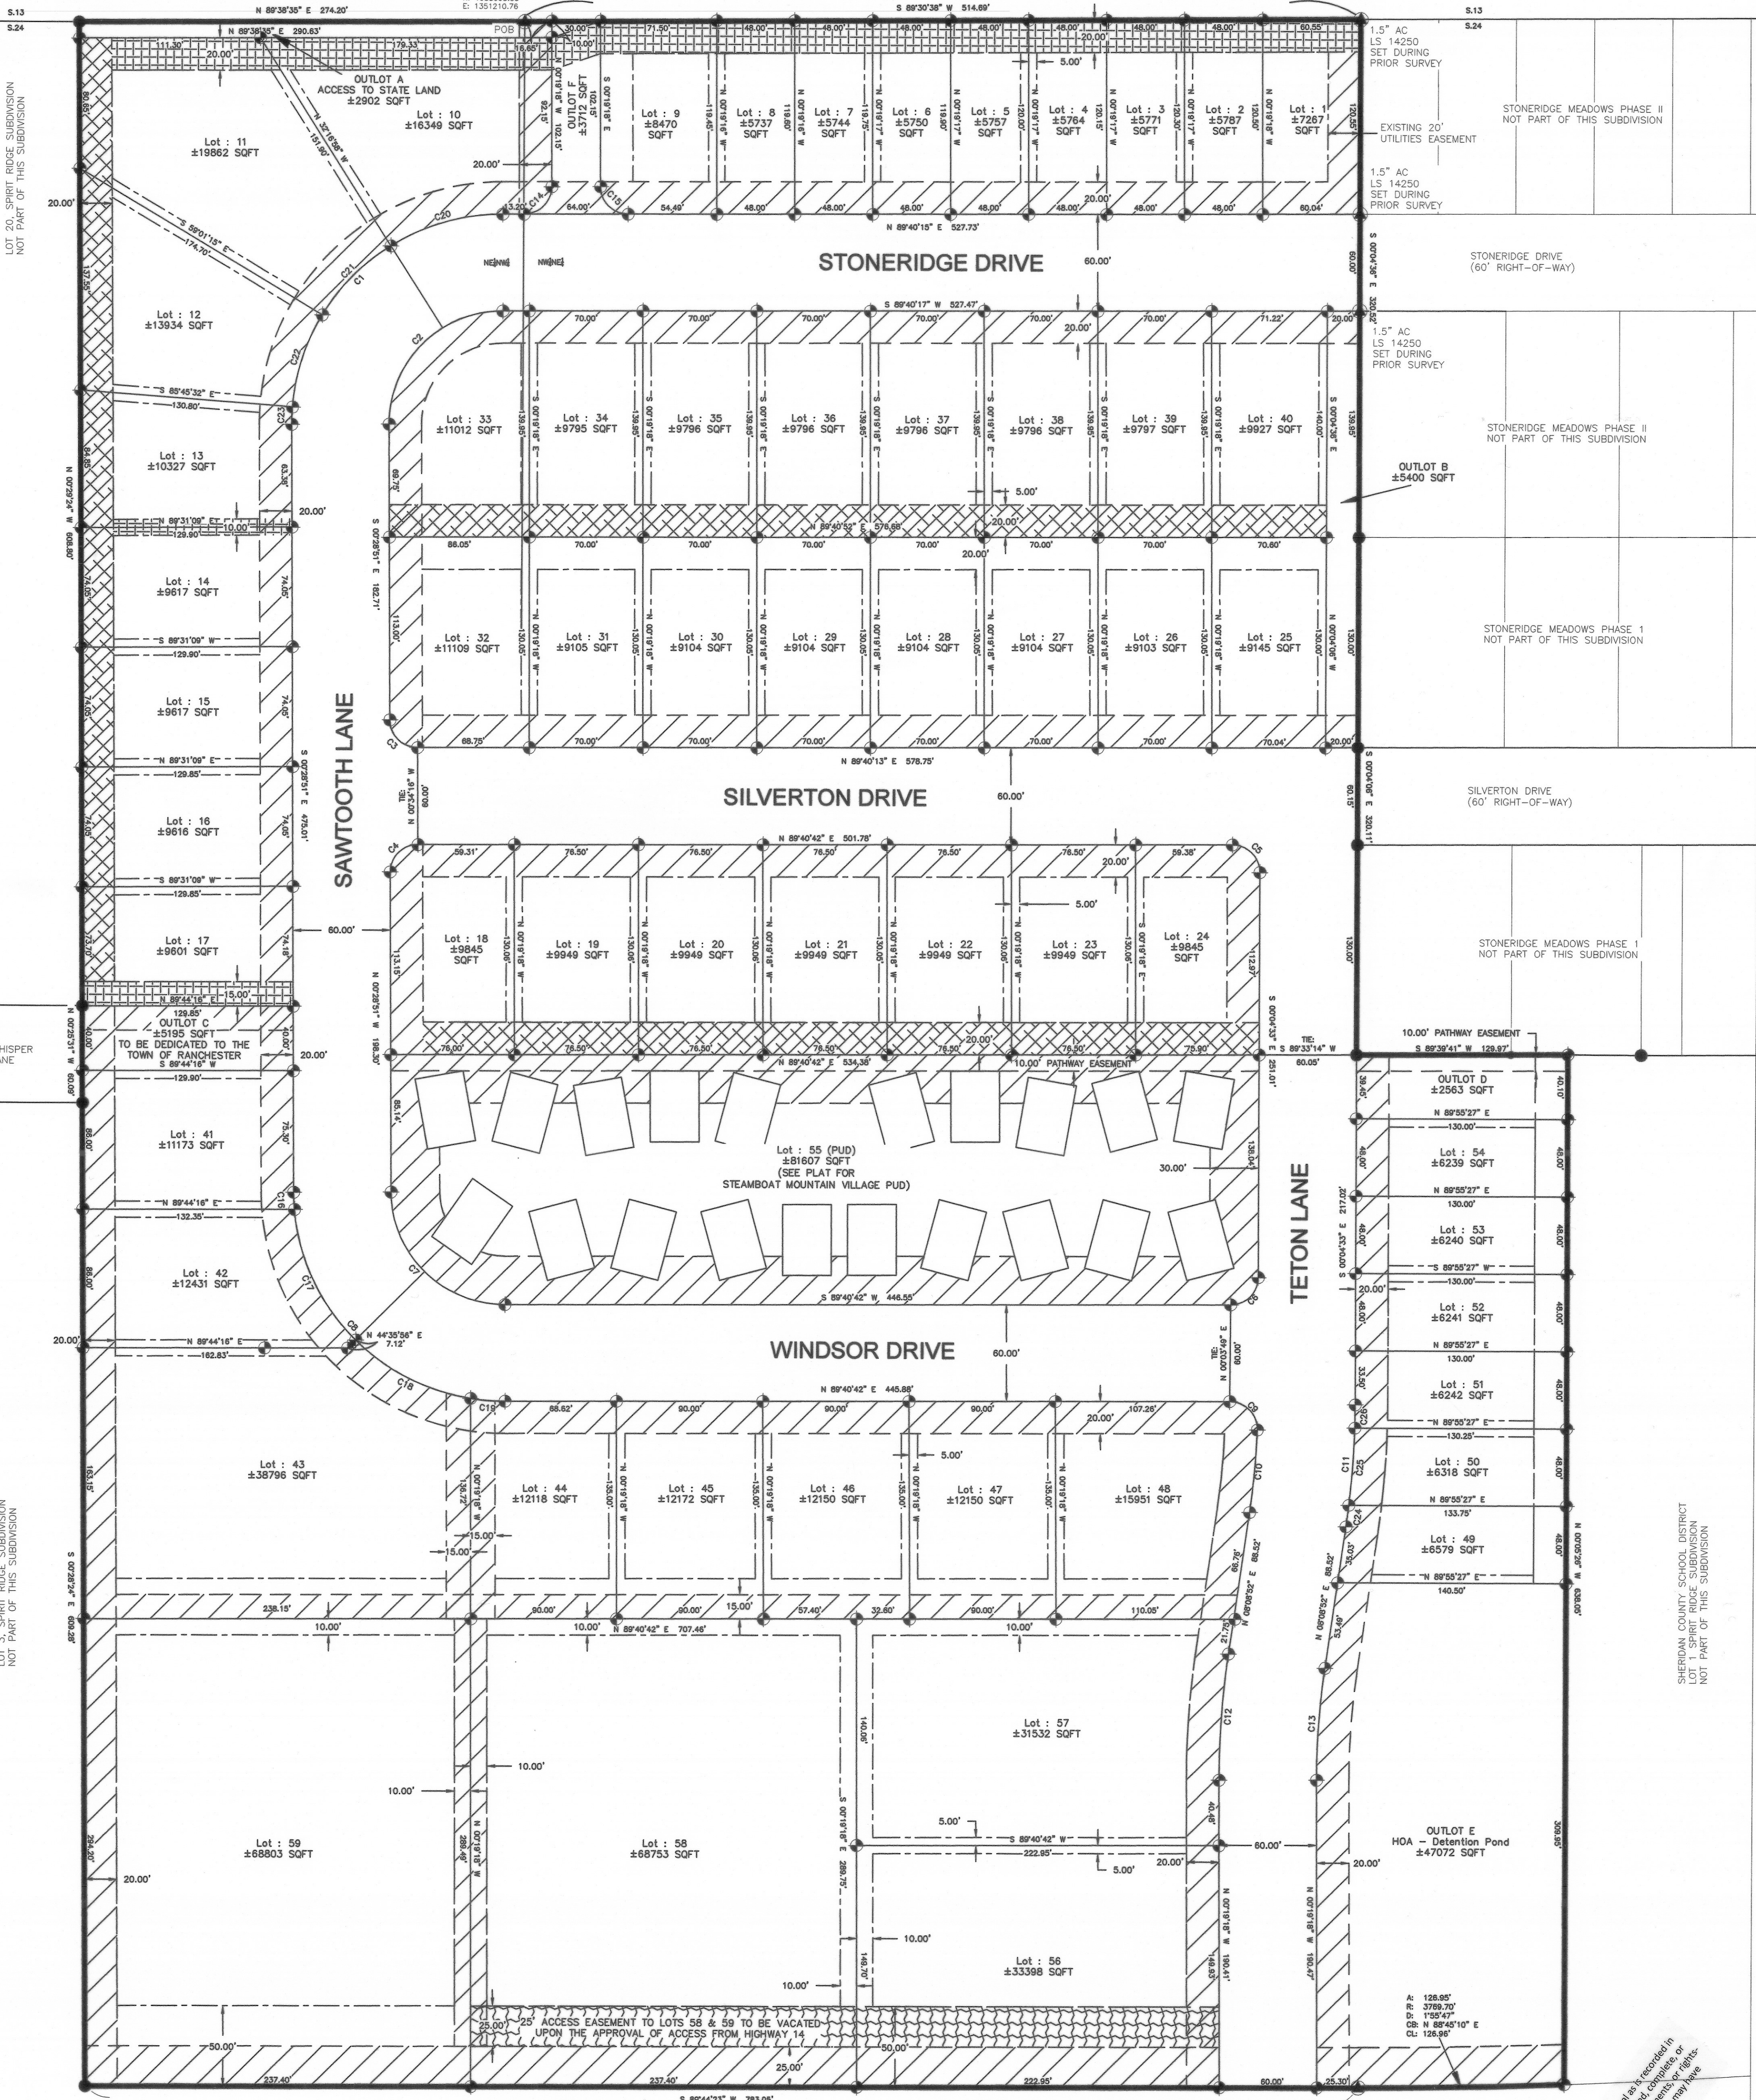

LEGEND

- FOUND EXISTING MONUMENT AS NOTED
- FOUND AC-PLS 6812
- SET 1½" AC-LS 14250
- CALCULATED CORNER
- ALUMINUM CAP
- WC WITNESS CORNER

- ADJOINING LOT LINE
- SUBDIVISION BOUNDARY LINE
- EXTERIOR SECTION LINE
- INTERIOR SECTION LINE
- INTERIOR LOT LINE
- SETBACKS

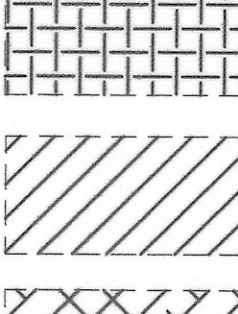

- IRRIGATION EASEMENT
- UTILITIES AND DRAINAGE EASEMENT
- IRRIGATION, DRAINAGE AND UTILITIES EASEMENT

CURVE	RADIUS	ARC LENGTH	CHORD LENGTH	CHORD BEARING	DATA ANGLE
BASIS OF BEARINGS IS
US STATE PLANE, NAD 83
WYOMING EAST CENTRAL ZONE
DISTANCES ARE GROUND
(US SURVEY FEET) PAF:1.000254

NOTICE
This plat is an image or reproduction of the original as recorded in
the Sheridan County Clerk's Office. It is not a certified, certified or
authenticated copy of the original. Measurements, distances or rights
recorded since the original plat was recorded.

PREPARED FOR:
STONERIDGE CONSTRUCTION LLC
1150 DOVETAIL LANE
SHERIDAN WY 82801

Cannon Consulting LLC
201 E 5TH ST
SHERIDAN, WYOMING 82801

S-170 2 of 2