
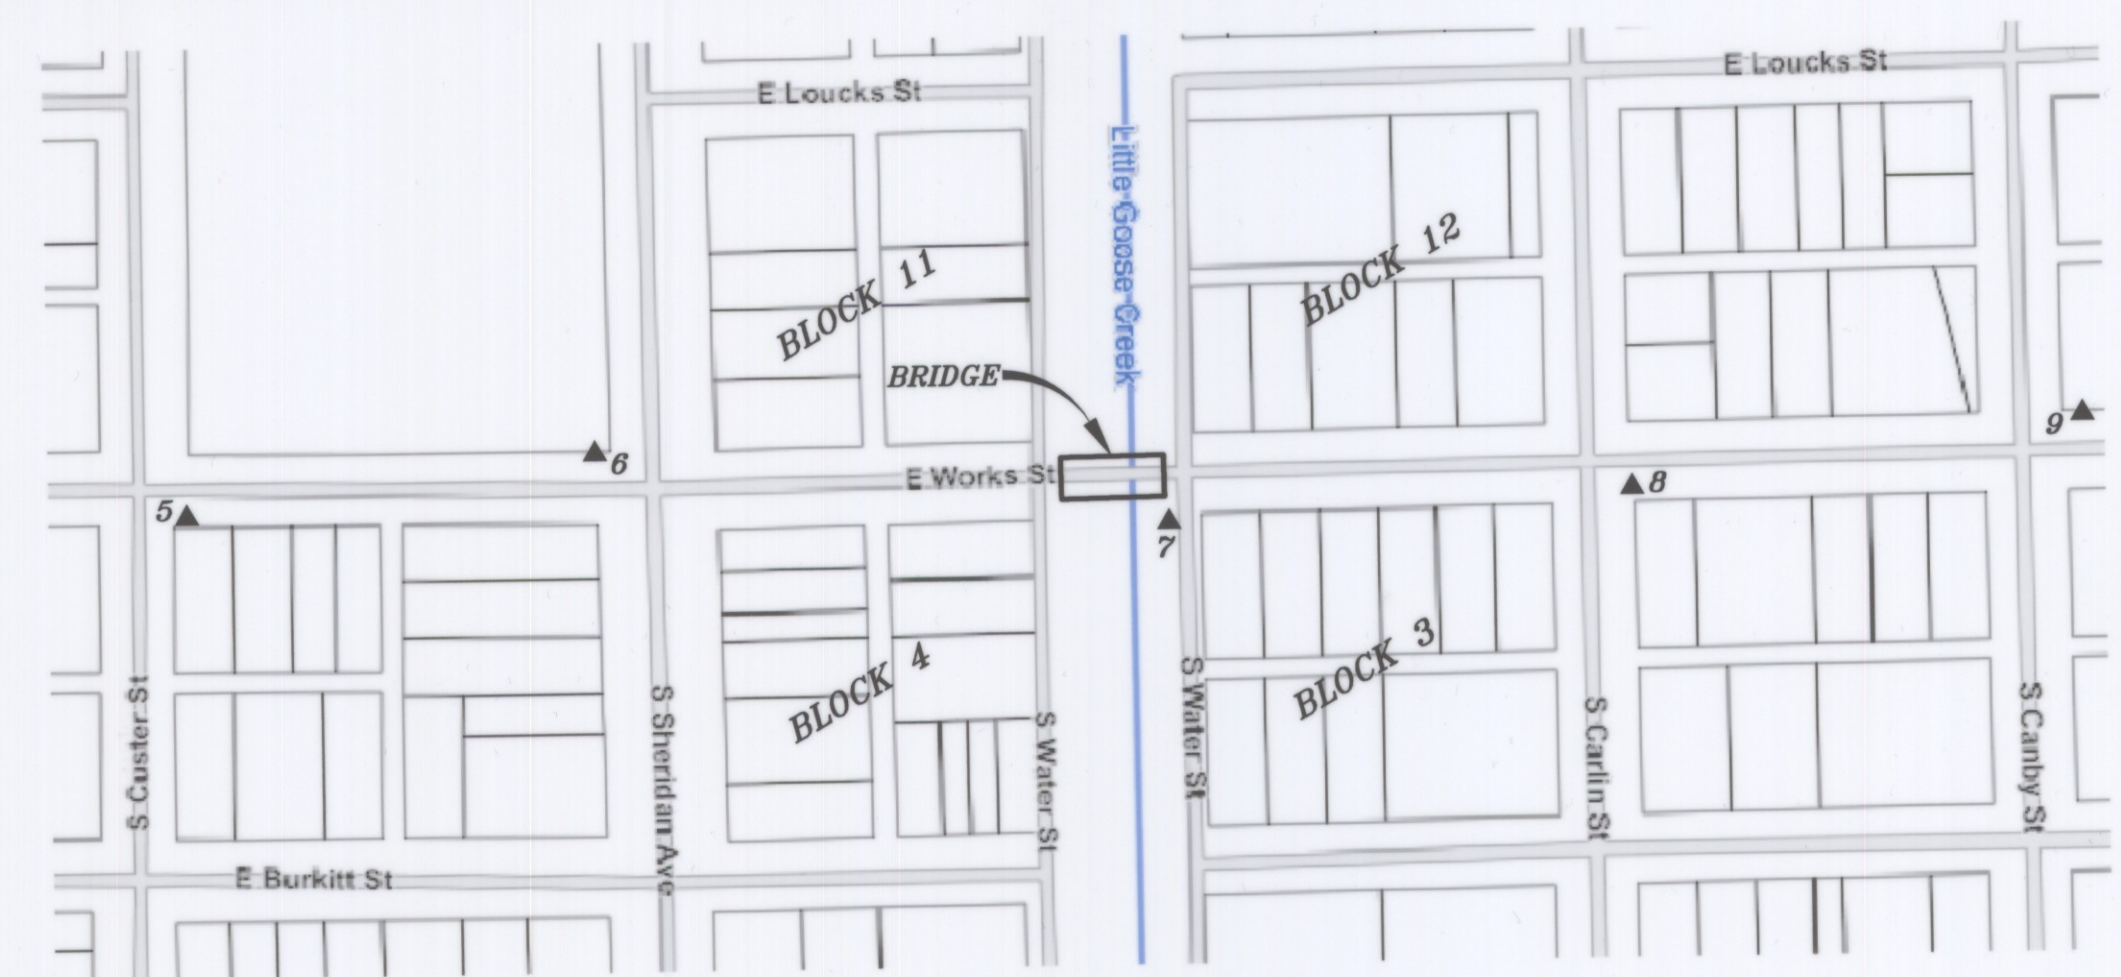


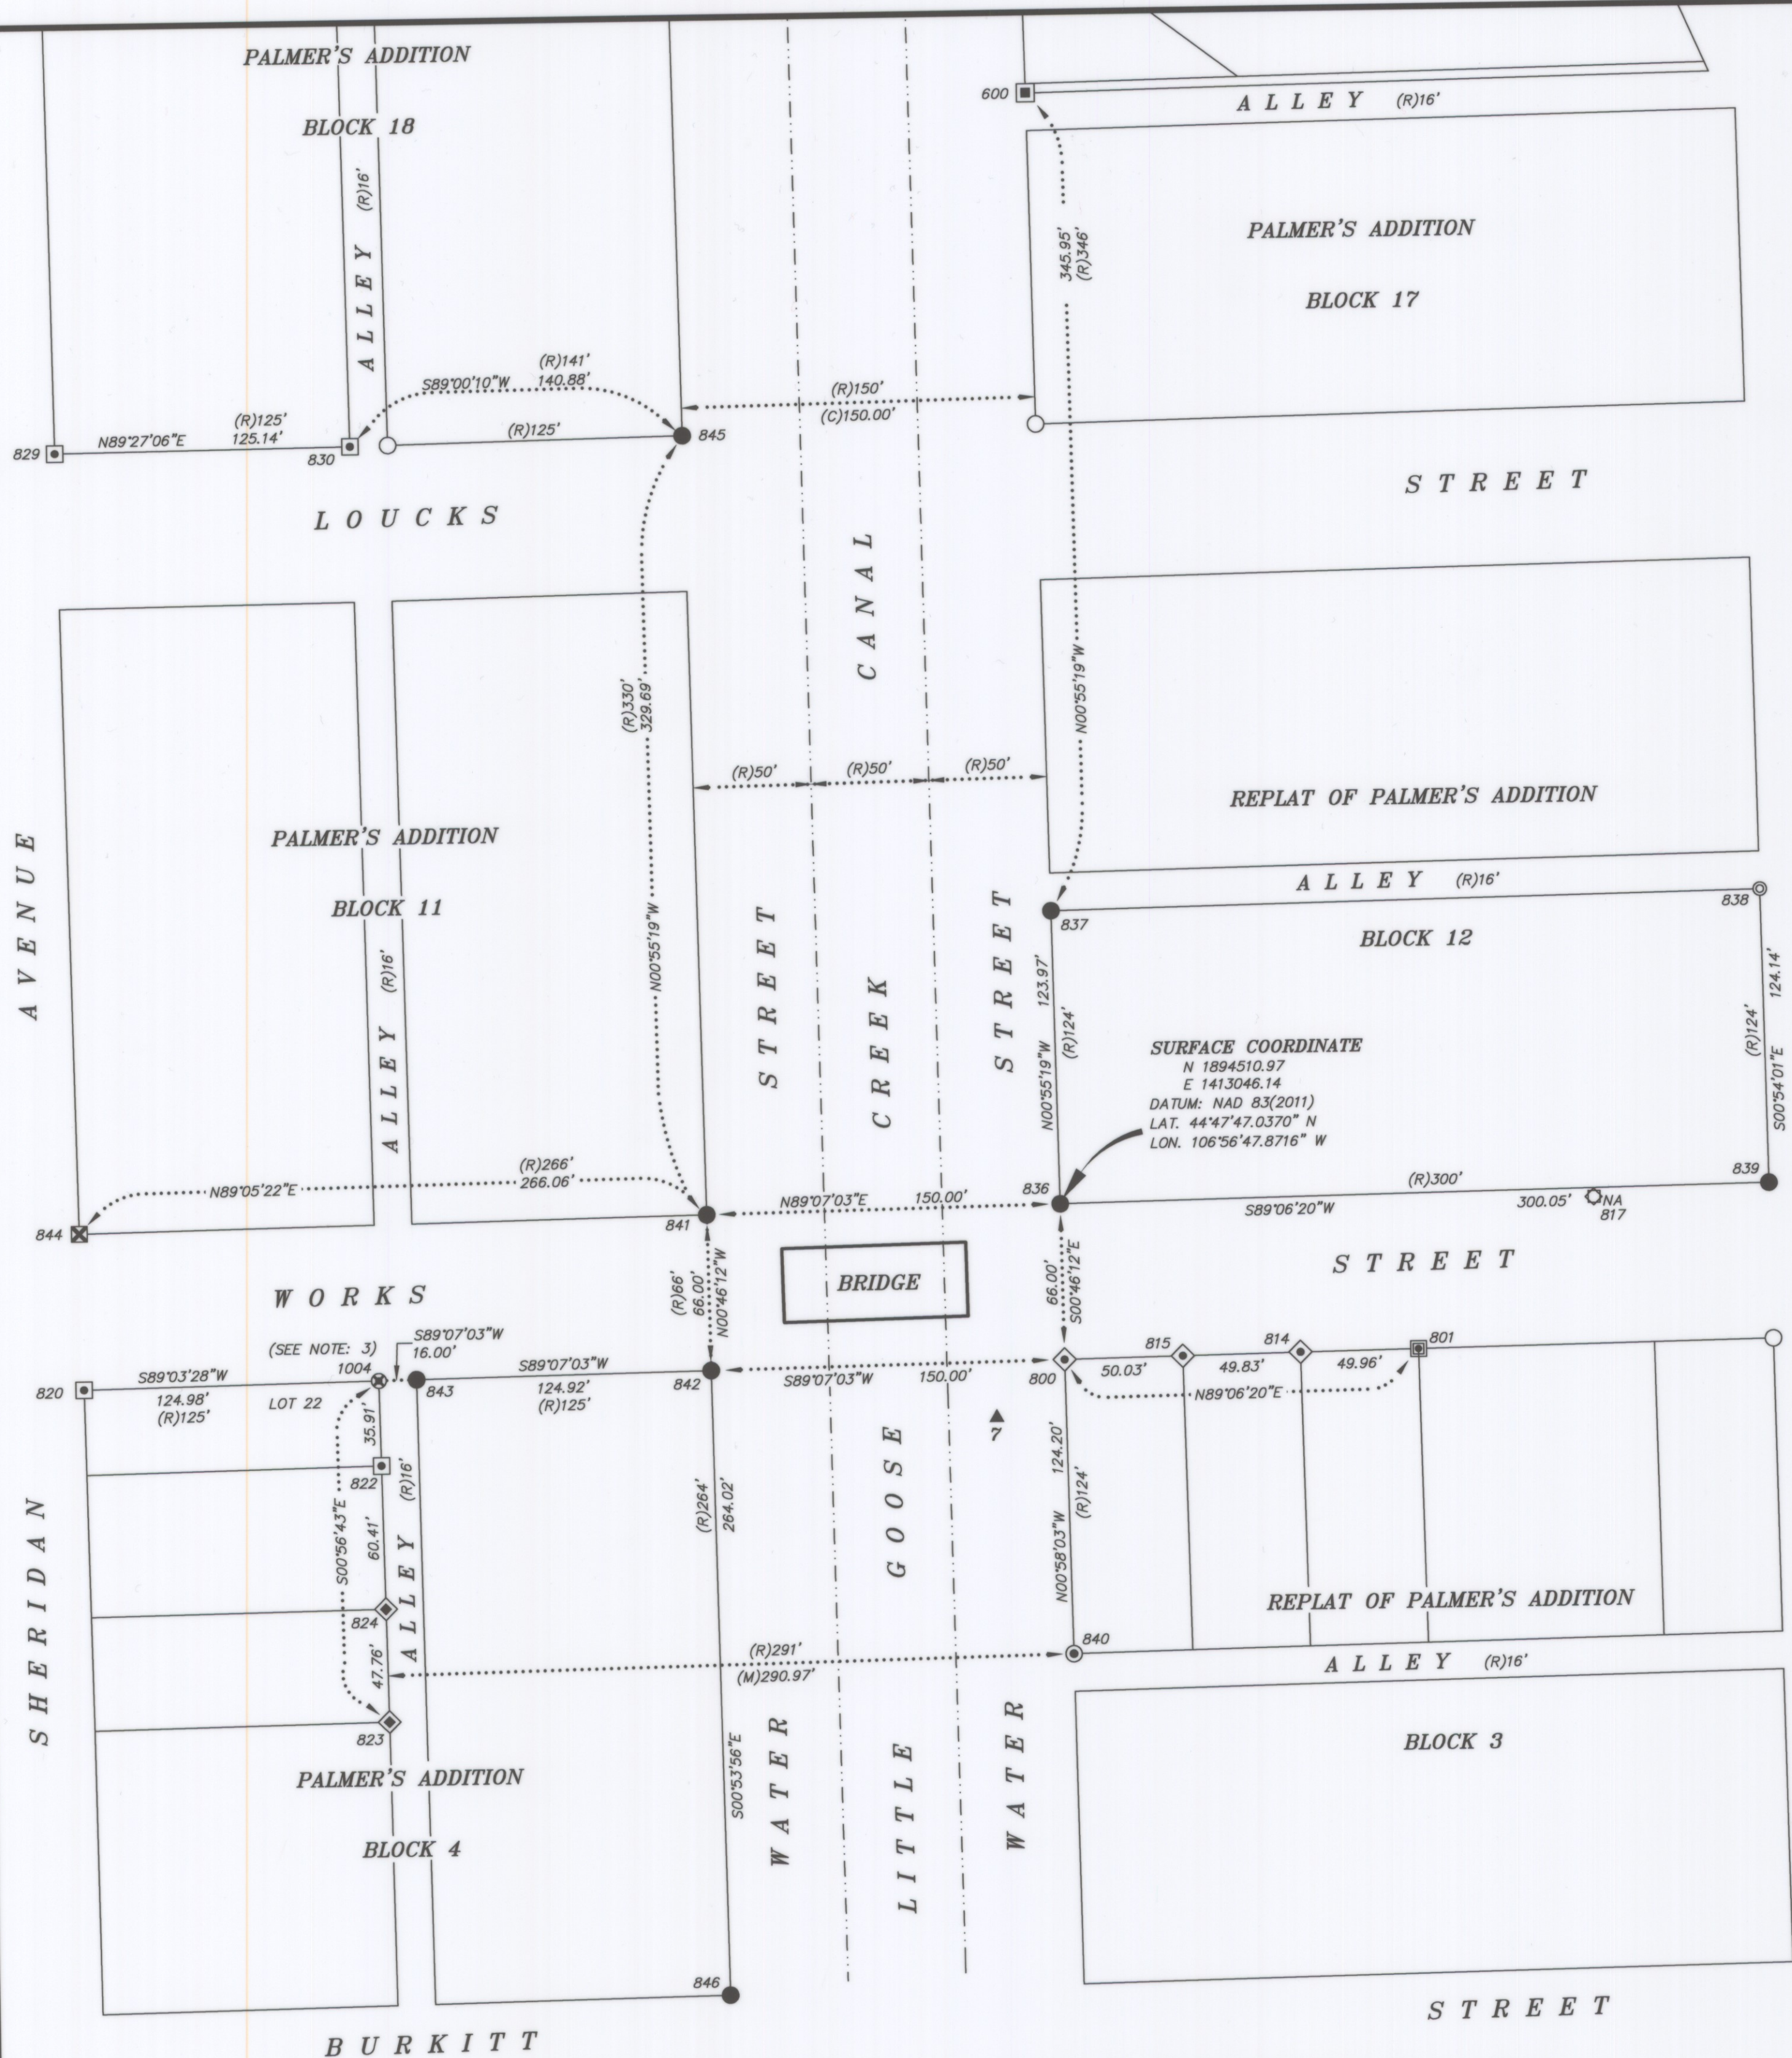

NOTES:

- 1) PALMER'S ADDITION TO SHERIDAN: "AS PALMER'S ADDITION TO SAID TOWN, THE STREETS AND ALLEYS AS THE SAME APPEAR ON THIS PLAT WERE DEDICATED TO THE USE OF THE PUBLIC". RECORDED AS PLAT P, PAGE 1, AUGUST 13, 1892.
- 2) REPLAT OF PALMER'S ADDITION TO SHERIDAN: "AS PALMER'S ADDITION TO SAID TOWN - REPLATED IN A.D. 1907, THE STREETS AND ALLEYS AS THE SAME APPEAR ON THIS PLAT WERE DEDICATED TO THE USE OF THE PUBLIC". RECORDED AS PLAT P, PAGE 2, JULY 25, 1907.
- 3) A MONUMENT COULD NOT BE ESTABLISHED AT THE NE CORNER OF LOT 22, BLOCK 4, PALMER'S ADDITION. THE CORNER FALLS "NEAR" THE CENTER OF AN EXISTING CURB STOP. THE MATHEMATICAL POSITION OF SAID NE CORNER WAS DETERMINED FROM SURVEY INFORMATION PROVIDED BY PE&LS 3159.

LEGEND:

- SET 2" ALUMINUM CAP PER PLS 6812
- ▲ FOUND WYDOT CONTROL POINT
- ⊙ FOUND 3/8" REBAR - SET 2" ALUMINUM CAP PER PLS 6812
- ⊙ FOUND NAIL WITH WHISKER - SET 2" ALUMINUM CAP PER PLS 6812
- ⊙ FOUND 2" ALUMINUM CAP PER PE&LS 3864
- ⊙ FOUND 1-1/2" ALUMINUM CAP PER PLS 13153
- ⊙ FOUND 2" ALUMINUM CAP PER PLS 5300
- ⊙ FOUND 1-1/2" OR 2" ALUMINUM CAP PER PE&LS 3159
- ⊙ FOUND 2" ALUMINUM CAP PER PE&LS 4364
- ⊙ FOUND 2" ALUMINUM CAP PER PLS 5369
- ⊙ FOUND 3/8" REBAR WITH BROKE PLASTIC CAP
- ⊙ FOUND CURB STOP - POSITION ACCEPTED BY PE&LS 3159
- ⊙ FOUND 3-1/4" ALUMINUM CAP PER PLS 6812
- ⊙ FOUND 3-1/4" ALUMINUM CAP PER PLS 2615
- CALCULATED: NOTHING FOUND/NOTHING SET
- (R) RECORD
- (M) MEASURED
- (C) CALCULATED
- NA NOT ACCEPTED
- LOT/BLOCK LINE
- SECTION LINE
- INTERIOR SECTION LINE
- LITTLE GOOSE CREEK CANAL

NOTICE: This plat is an image, or reproduction of the original as is recorded in the official records of the County Clerk's Office. It is not a certified, complete, or authoritative depiction of current property lines, easements, or rights-of-way. Delineations, measurements, or representations may have occurred since the original plat was recorded.

SURFACE COORDINATE
N 1892847.09
E 1411458.50
DATUM: NAD 83(2011)
LAT. 44°47'30.6849" N
LON. 106°57'09.9920" W

CERTIFICATE OF RECORDER

STATE OF WYOMING
COUNTY OF SHERIDAN

THIS PLAT WAS FILED FOR RECORD IN THE OFFICE OF THE CLERK AND RECORDER AT 10:22 O'CLOCK A.M., THIS 16th DAY OF November, 2022, AND IS DULY RECORDED AS SURVEY A, NO. 682
FEE \$128.00

Kimberly Heinich, Deputy
COUNTY CLERK
STAMP RECEIVING NUMBER 2022-782635

CONTROL POINTS

NO.	NORTHING	EASTING	ELEV.	DESCRIPTION
5	1894446.30	1412184.84	3746.64	PCPTI SHEAY 5
6	1894496.20	1412528.61	3745.83	PCPTI SHEAY 6
7	1894421.31	1413017.88	3751.05	PCPTI SHEAY 7
8	1894463.26	1413412.96	3750.32	PCPTI SHEAY 8
9	1894511.03	1413780.87	3757.91	PCPTI SHEAY 9

SURVEYOR'S CERTIFICATE

STATE OF WYOMING
COUNTY OF SHERIDAN

I, THOMAS D. TUCKER, A DULY REGISTERED LAND SURVEYOR IN THE STATE OF WYOMING, DO HEREBY STATE THAT THIS PLAT REPRESENTS THE RESULTS OF A SURVEY MADE BY ME OR UNDER MY DIRECT SUPERVISION.

Professional Land Surveyor
THOMAS D. TUCKER
1-16-2022
WYOMING

"PLAT IS VALID ONLY IF PRINT HAS ORIGINAL SIGNATURE OF SURVEYOR SIGNED AND DATED"

RECORD OF SURVEY

WYDOT PROJECT NUMBER: 2550501
INTERSECTION OF WORKS STREET & WATER STREETS
LOCATION: BLOCK 4 & 11, PALMER'S ADDITION AND BLOCK 3 & 12, REPLAT OF PALMER'S ADDITION, SITUATED IN THE SW 1/4 OF SECTION 26, TOWNSHIP 56 NORTH, RANGE 84 WEST, 6TH PRINCIPAL MERIDIAN, CITY OF SHERIDAN, WYOMING

CLIENT: WYOMING DEPARTMENT OF TRANSPORTATION
ATTN: ENGINEERING SERVICES
5300 BISHOP BOULEVARD
CHEYENNE, WY 82009-3340

RESTFELDT
SURVEYING
2340 WEILANDS DR., SUITE 100
PO BOX 3082
SHERIDAN, WY 82801
307-672-7415

JN: 2022-043 SJ: 2
DN: 2022-043-WYDOT
TAB: ROS-WYDOT
PF: T2022-043 &
T2022-043-WYDOT
REVIEWED BY: JSP & CT
NOVEMBER 15, 2022

#682