


THE STYX

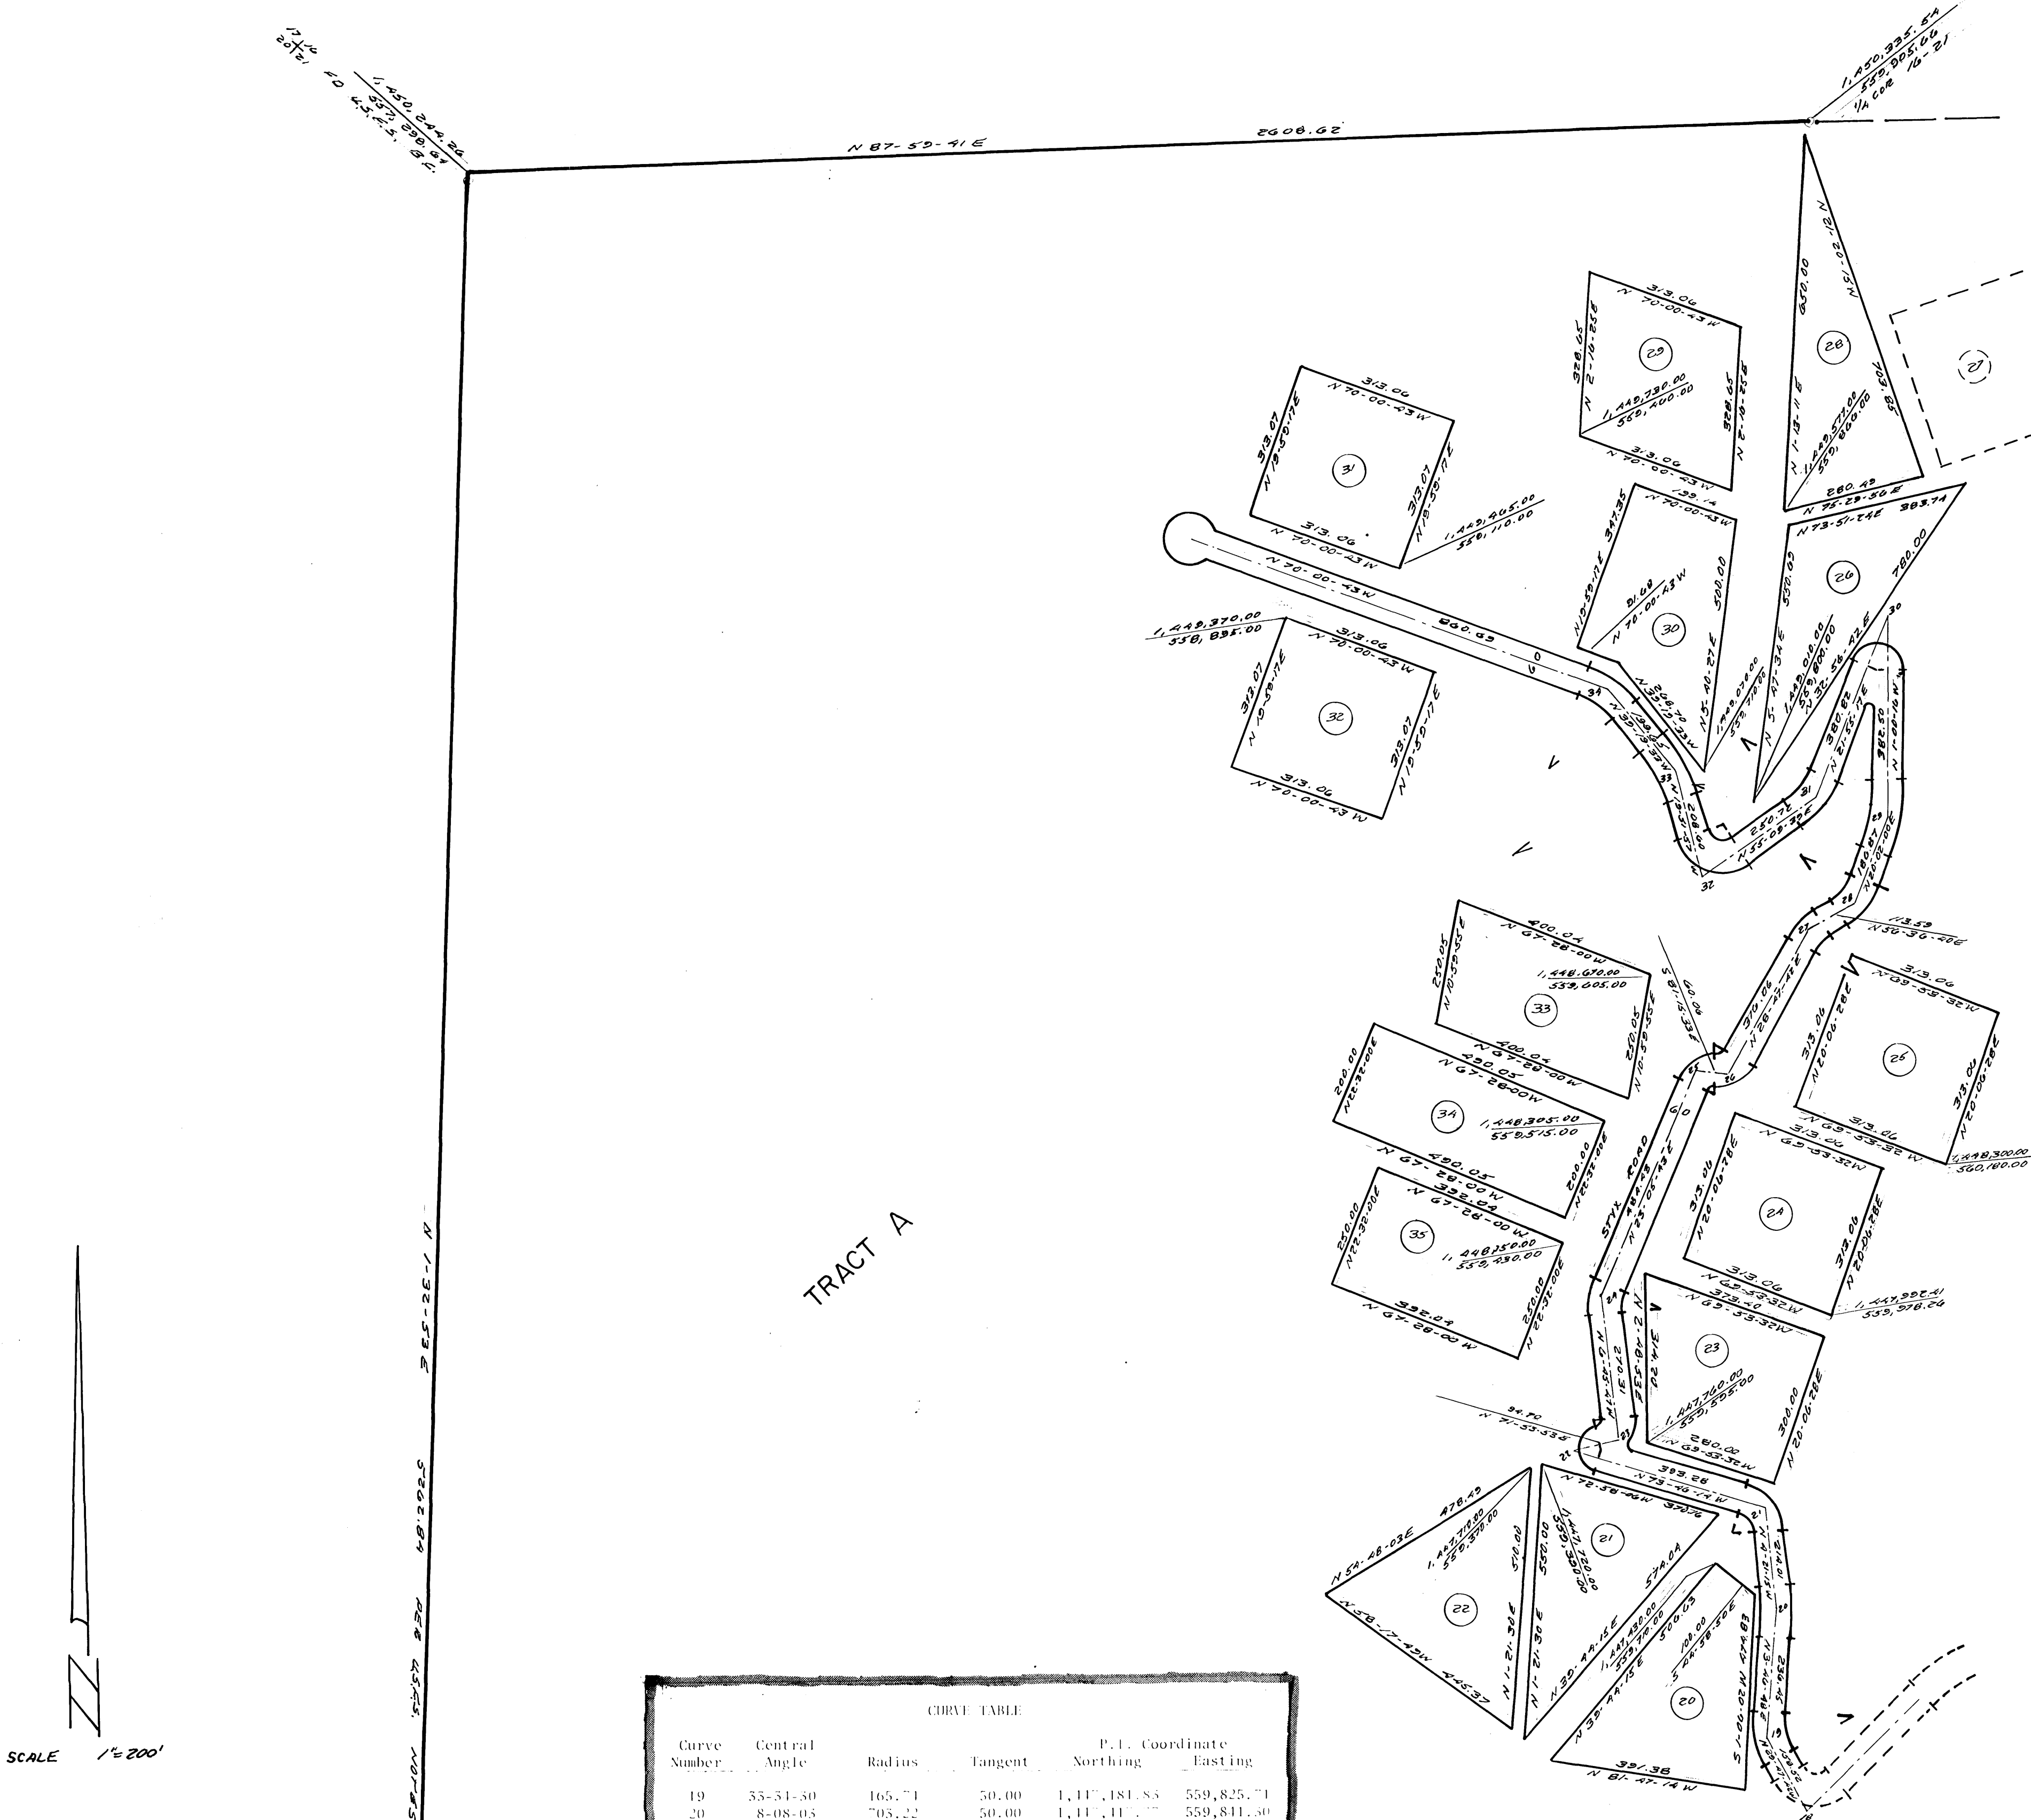

CURVE TABLE					
Curve Number	Central Angle	Radius	Tangent	P. I. Coordinate	
				Northing	Easting
19	33-34-30	165.71	50.00	1,117,181.83	559,825.71
20	8-08-03	703.22	50.00	1,117,111.77	559,841.30
21	69-24-59	72.19	50.00	1,117,631.16	559,825.03
22	145-10-07	15.11	50.00	1,117,111.07	559,447.11
23	78-59-10	54.55	11.70	1,117,000.19	559,557.13
24	29-51-30	112.52	50.00	1,118,058.92	559,505.67
25	75-38-11	32.20	25.00	1,118,181.33	559,605.61
26	69-56-15	30.12	35.06	1,118,173.40	559,755.01
27	27-48-58	121.15	30.00	1,118,173.38	559,907.21
28	36-34-10	136.16	15.00	1,118,811.89	560,002.08
29	21-02-16	376.99	70.00	1,118,990.13	560,066.10
30	157-04-27	20.28	100.00	1,119,173.90	560,059.39
31	33-11-22	167.51	50.00	1,119,013.61	559,917.23
32	101-58-21	61.12	80.00	1,118,866.38	559,711.11
33	19-27-36	319.91	60.00	1,119,073.36	559,610.53
34	30-11-10	182.23	50.00	1,119,173.01	559,511.03

NOTE: DASHED LINES SHOWN ARE PARCELS ALSO SHOWN ON SHEET #1

BOARD OF COUNTY COMMISSIONERS APPROVAL

Approved by the Sheridan County Board of Commissioners this 21 day of Feb, 1979.

ATTEST:

Margaret Lewis Clerk of the Board

William J. Lanza Chairman

CERTIFICATE OF RECORDER

STATE OF WYOMING)
COUNTY OF SHERIDAN) ss.

I hereby certify that this plat was filed for record in my office at 11:55 A.M. o'clock this 21st day of FEBRUARY, 1979, and recorded in plat book No. 1 on page 252.

No. 751901 COUNTY CLERK Margaret Lewis

Fee 50.25 DEPUTY