


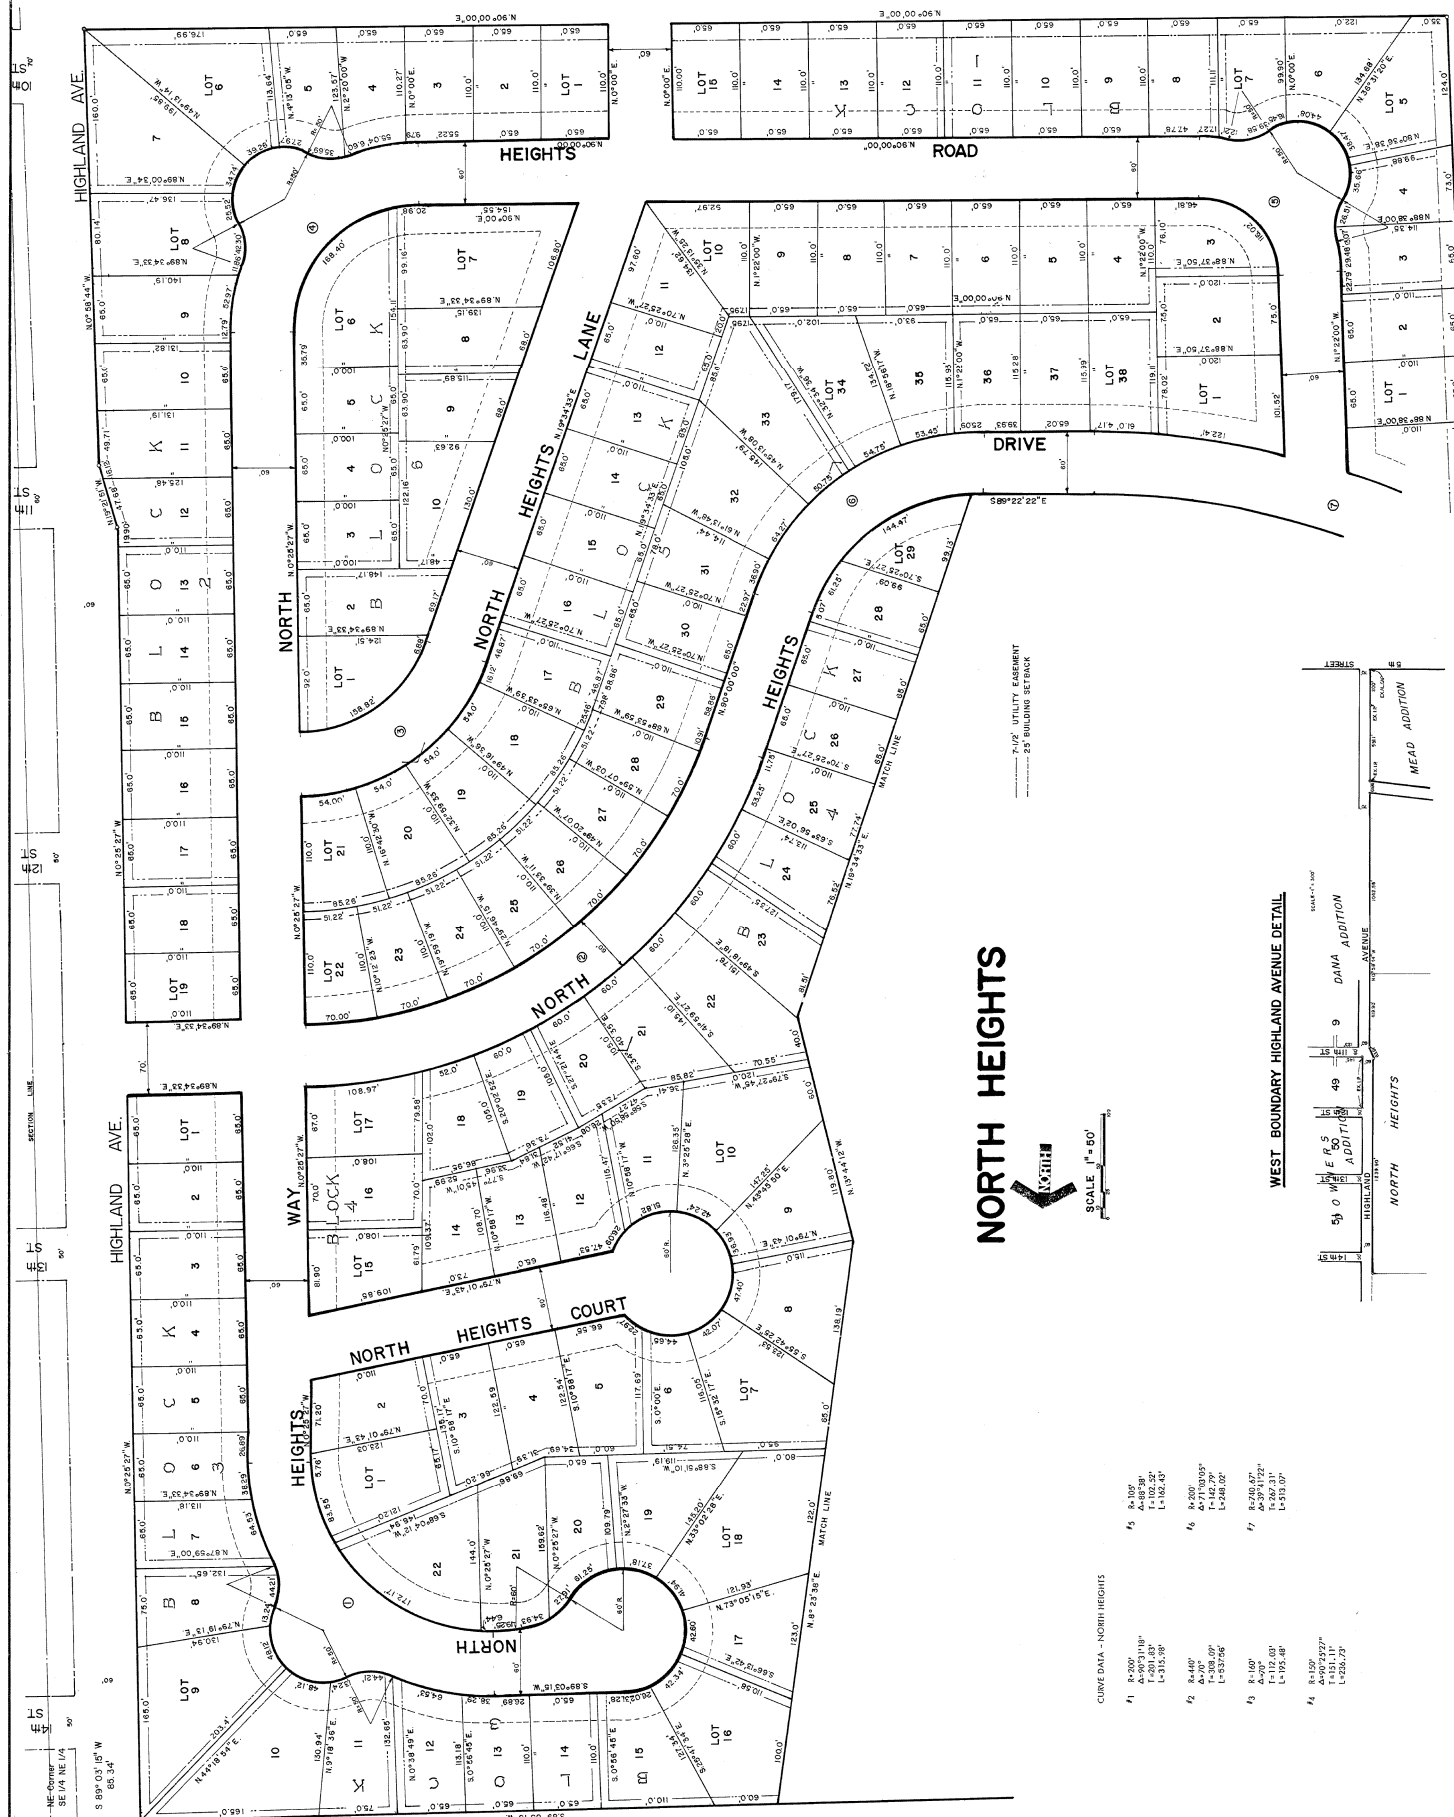

NORTH HEIGHTS




SCALE 1" = 50'

CURVE DATA - NORTH HEIGHTS

WEST BOUNDARY HIGHLAND AVENUE DETAIL

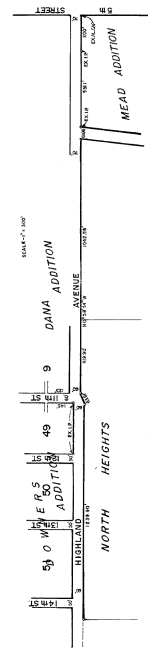


