
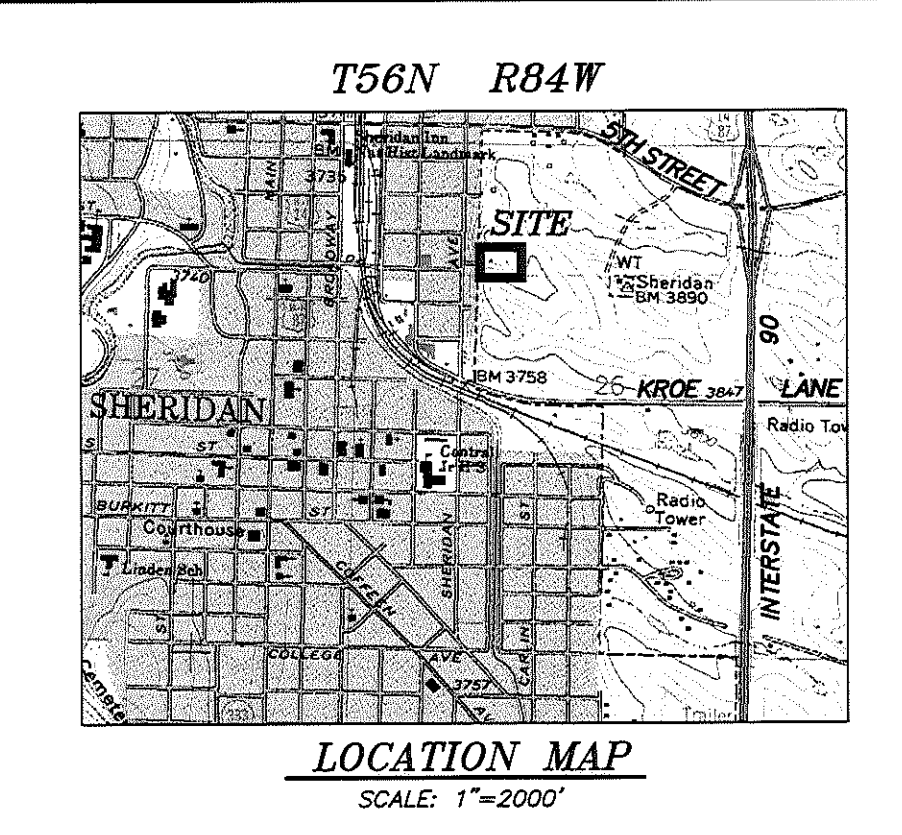
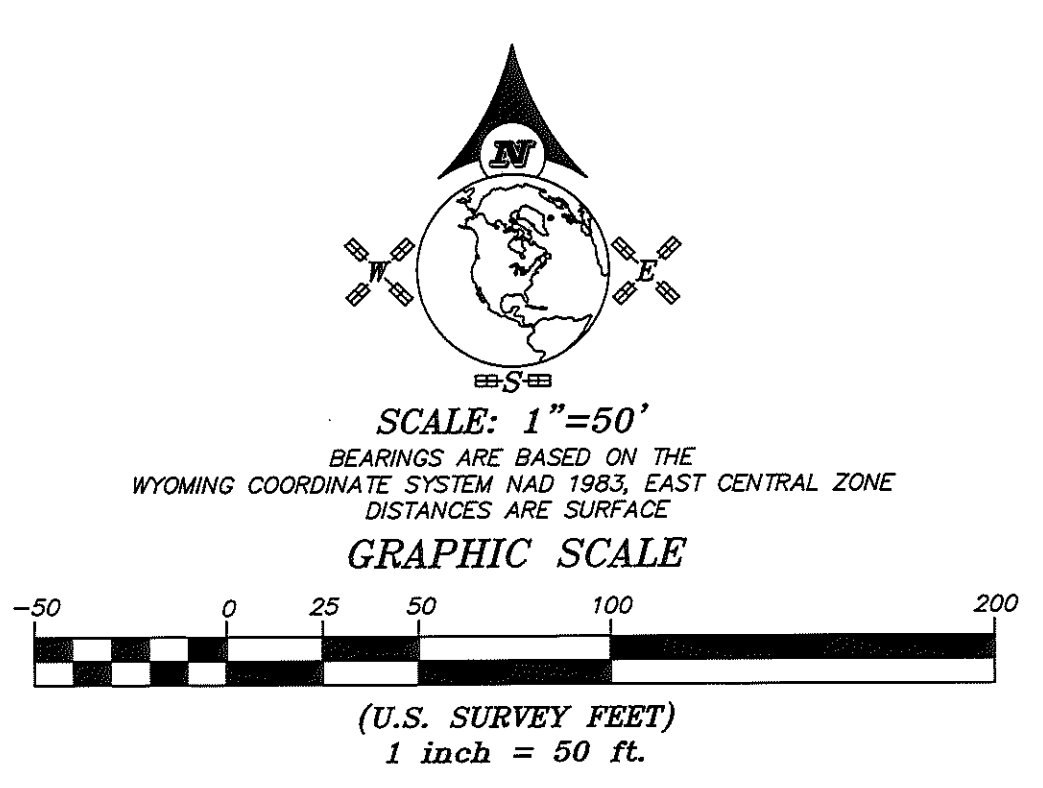


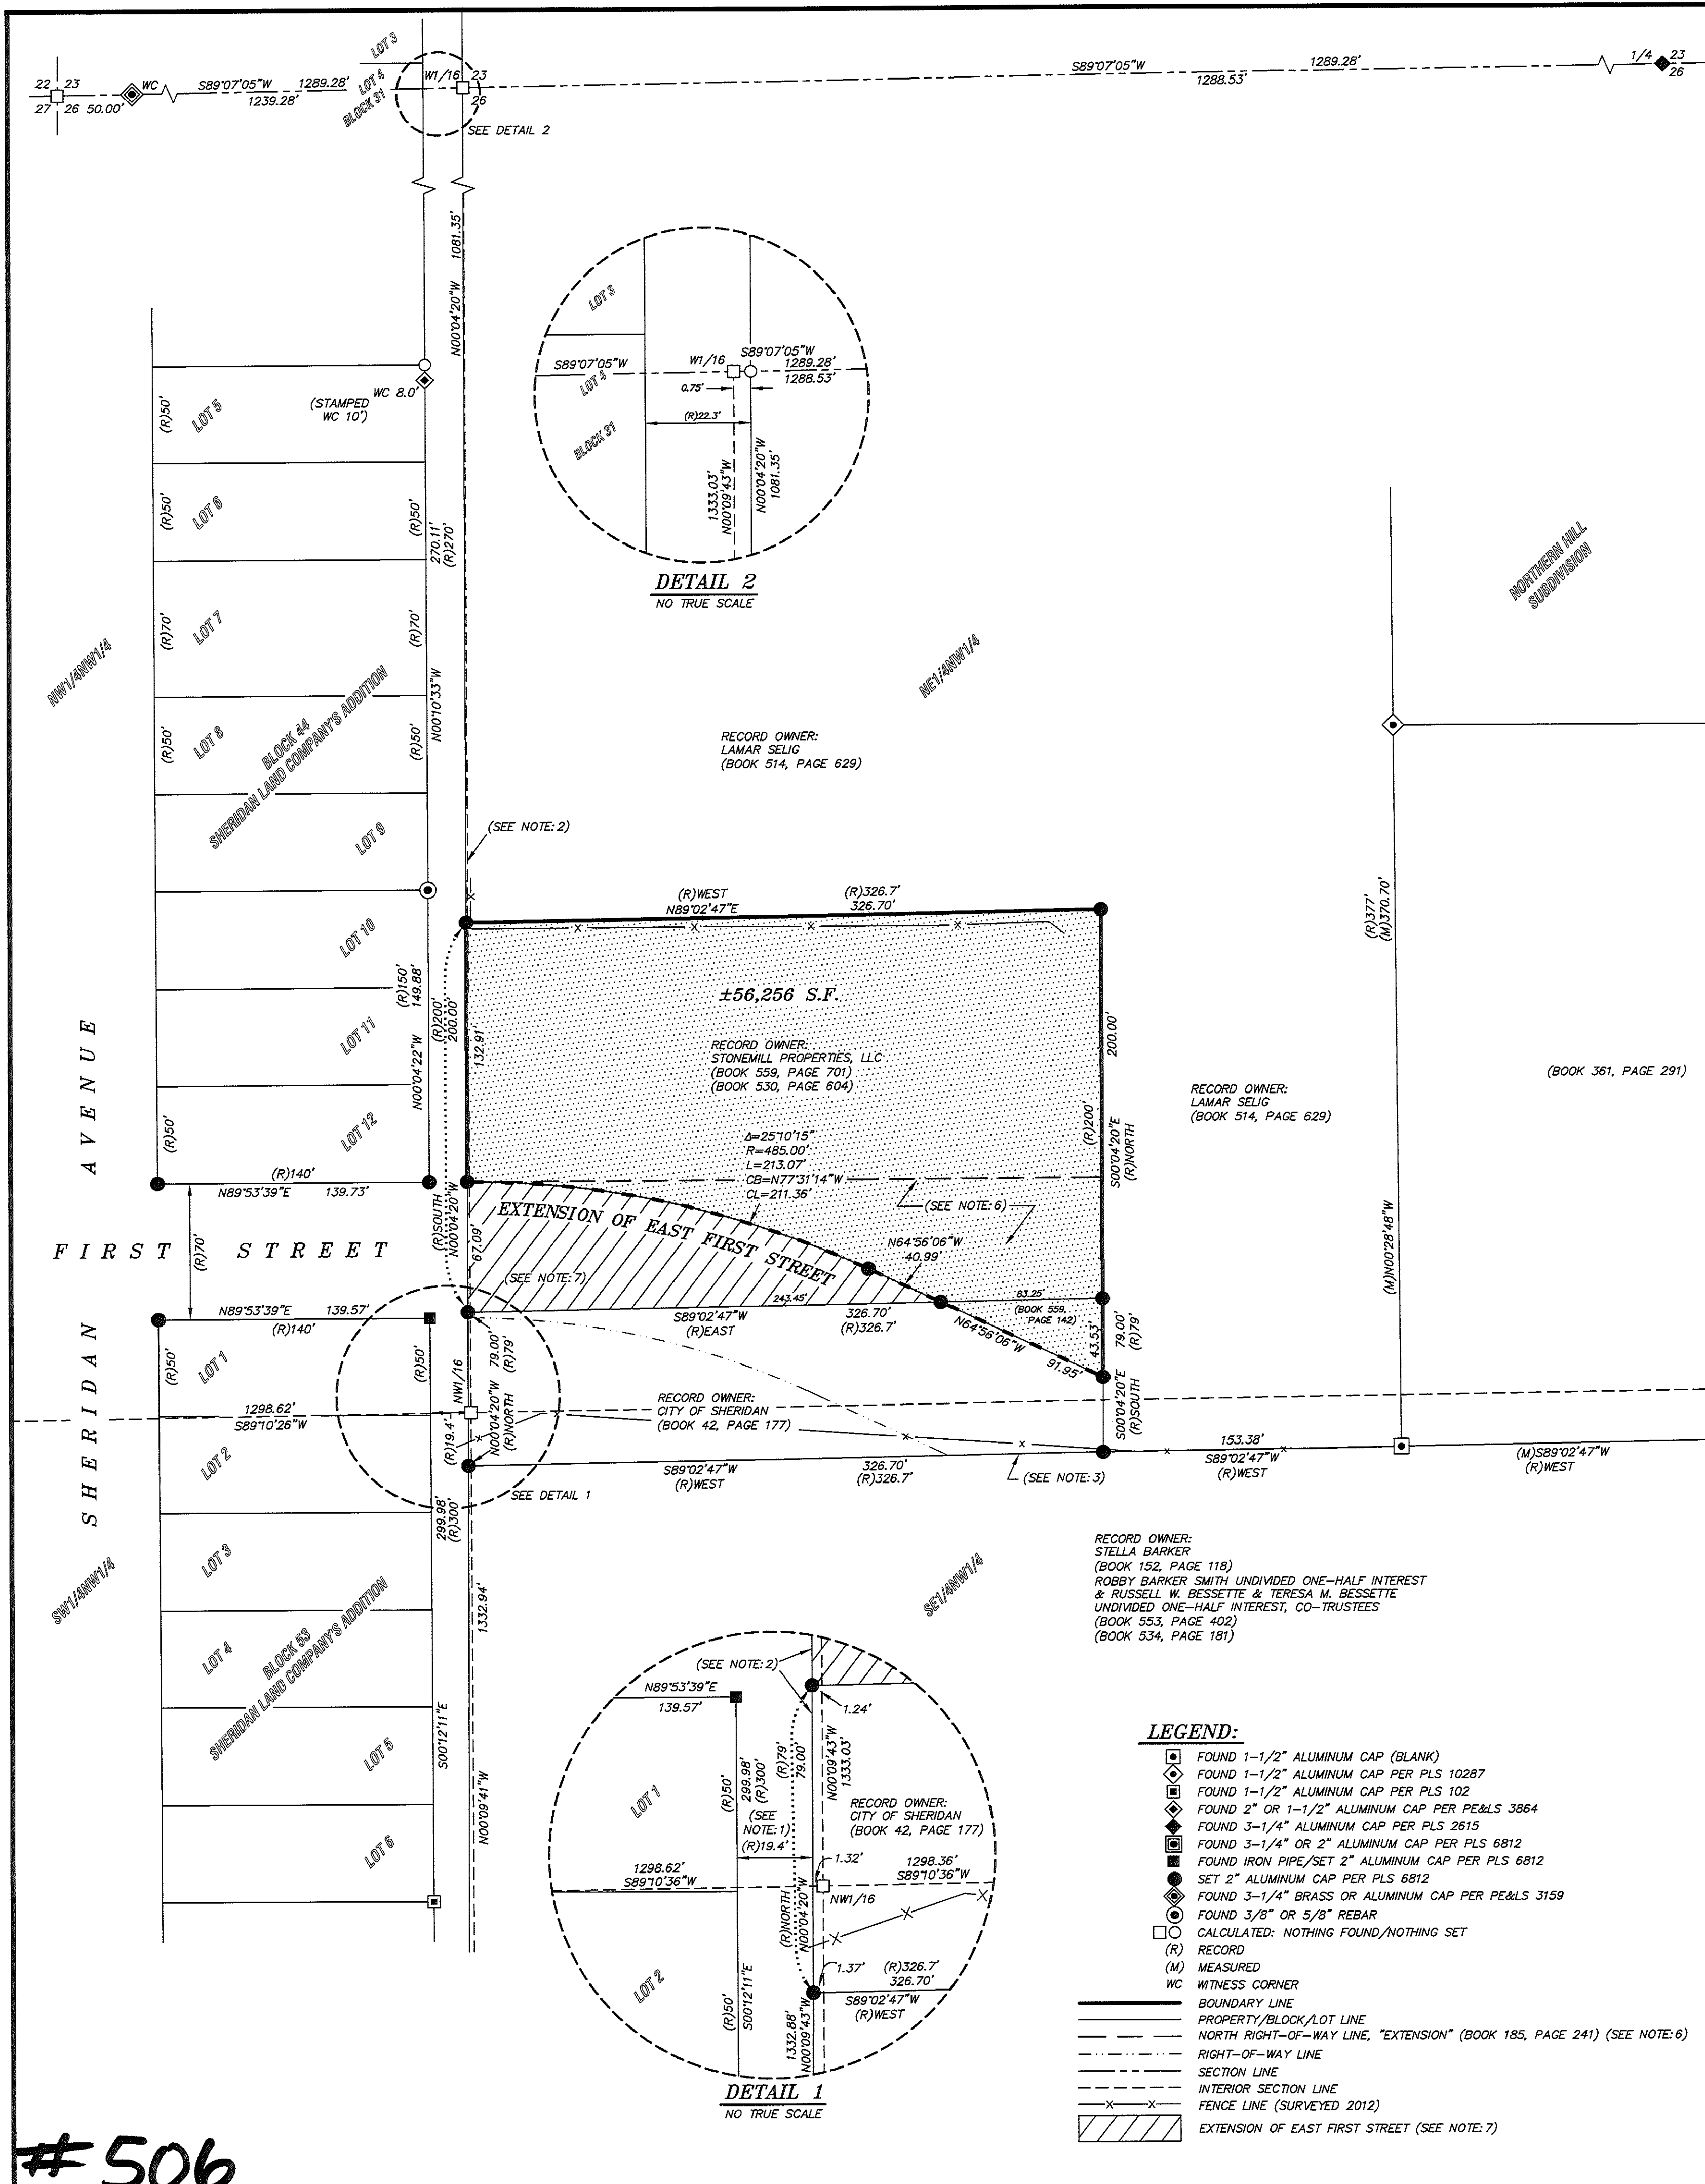

- NOTES:**
- 1) A RECORD DISTANCE OF 19.4 FEET WAS USED AS SHOWN ON THE ORIGINAL PLAT OF THE SHERIDAN LAND COMPANY'S ADDITION PER E. R. LEWIS, 1892. A DISTANCE OF 18.4 FEET WAS NOT ACCEPTED AS SHOWN ON THE REDRAWN PLAT OF THE SHERIDAN LAND COMPANY'S ADDITION DATED 3-13-1965.
 - 2) THE WEST LINE OF BOOK 42, PAGE 177, AND THE WEST LINE OF BOOK 530, PAGE 604 WAS CALCULATED USING THE EAST LINE OF BLOCK 53, BLOCK 44, AND BLOCK 31, SHERIDAN LAND COMPANY'S ADDITION. RECORD DISTANCES WERE USED AS SHOWN ON THE SHERIDAN LAND COMPANY'S ADDITION ORIGINAL PLAT, 1892.
 - 3) THE SOUTH LINE OF BOOK 42, PAGE 177 WAS DETERMINED FROM EXISTING MONUMENTATION ALONG THE NORTH LINE OF BOOK 152, PAGE 118.
 - 4) THE EAST AND NORTH LINES OF BOOK 42, PAGE 177 AND BOOK 530, PAGE 604 WERE ESTABLISHED USING RECORD CALLS.
 - 5) THE EXISTING FENCE LINE ALONG THE NORTH LINE OF BOOK 559, PAGE 701 WAS DETERMINED TO BE A FENCE OF CONVENIENCE.
 - 6) EAST FIRST STREET PER BOOK 185, PAGE 241 WAS VACATED PER CITY OF SHERIDAN RESOLUTION 50-14, BOOK 556, PAGE 712.
 - 7) RIGHT-OF-WAY WAS DEDICATED TO THE PUBLIC PER BOOK 556, PAGE 765.

NOTICE
This plat is an image, or reproduction of the original as is recorded in the
Sheridan County Clerk's Office. It is not a certified, complete or
authoritative depiction of current property lines, easements or rights-of-
way. Delineations, measurement or representations may have occurred
since the original plat was recorded.

CERTIFICATE OF RECORDER

STATE OF WYOMING : ss
COUNTY OF SHERIDAN : ss
THIS PLAT WAS FILED FOR RECORD IN THE OFFICE OF THE CLERK AND RECORDER AT 3:58 O'CLOCK P.M.,
THIS 25 DAY OF July, 2016, AND IS DULY RECORDED IN DRAWER A, PLAT NO. 506
FEE \$ 50.00
Eda Schunk Thompson
COUNTY CLERK

STAMP RECEIVING NUMBER 2016-728403

SURVEYOR'S CERTIFICATE

STATE OF WYOMING : ss
COUNTY OF SHERIDAN : ss
I, THOMAS D. TUCKER, A DULY REGISTERED LAND SURVEYOR IN THE
STATE OF WYOMING, DO HEREBY STATE THAT THIS PLAT REPRESENTS
THE RESULTS OF A SURVEY MADE BY ME OR UNDER MY DIRECT
SUPERVISION.

Professional Land Surveyor
THOMAS D. TUCKER
6812
Date: JUL 22, 2016
WYOMING

- LEGEND:**
- FOUND 1-1/2" ALUMINUM CAP (BLANK)
 - FOUND 1-1/2" ALUMINUM CAP PER PLS 10287
 - FOUND 1-1/2" ALUMINUM CAP PER PLS 102
 - FOUND 2" OR 1-1/2" ALUMINUM CAP PER PE&LS 3864
 - FOUND 3-1/4" ALUMINUM CAP PER PLS 2615
 - FOUND 3-1/4" OR 2" ALUMINUM CAP PER PLS 6812
 - FOUND IRON PIPE/SET 2" ALUMINUM CAP PER PLS 6812
 - SET 2" ALUMINUM CAP PER PLS 6812
 - FOUND 3-1/4" BRASS OR ALUMINUM CAP PER PE&LS 3159
 - FOUND 3/8" OR 5/8" REBAR
 - CALCULATED: NOTHING FOUND/NOTHING SET
 - (R) RECORD
 - (M) MEASURED
 - WITNESS CORNER
 - WC
 - BOUNDARY LINE
 - PROPERTY/BLOCK/LOT LINE
 - NORTH RIGHT-OF-WAY LINE, "EXTENSION" (BOOK 185, PAGE 241) (SEE NOTE:6)
 - RIGHT-OF-WAY LINE
 - SECTION LINE
 - INTERIOR SECTION LINE
 - FENCE LINE (SURVEYED 2012)
 - EXTENSION OF EAST FIRST STREET (SEE NOTE:7)

**RECORD OF SURVEY
FOR
STONEMILL PROPERTIES, LLC**

RESTFELDT
SURVEYING
2340 WETLANDS DR., SUITE 100
PO BOX 3082
SHERIDAN, WY 82801
307-672-7415
FAX 674-5000

CLIENT: STONEMILL PROPERTIES, LLC
ATTN: DREW REDINGER
338 STATE HIGHWAY No. 335
SHERIDAN, WY 82801
LOCATION: N1/2NW1/4, SECTION 26, TOWNSHIP 56 NORTH,
RANGE 84 WEST 6TH P.M., CITY OF SHERIDAN,
SHERIDAN COUNTY, WYOMING

JN:2012-058
DN:2012-058_RS
PF:2012-058
JULY 22, 2016

#506