


LOCATION OF ROAD & CENTERLINE

POINT	COORDINATES	
	NORTH	EAST
A	10993.08	14827.09
B	11180.00	14240.43
C	11276.34	13678.80
D	11230.31	12612.30
E	11251.08	12294.04
F	11039.35	12068.90
G	10932.48	11798.13
H	10424.48	11025.00
I	10337.87	10841.82
J	10442.70	11411.09

* COMMON CORNER OF SECT. 1, 2, 11, 12
RIW WIDTH FOR ROAD = 50 FT.

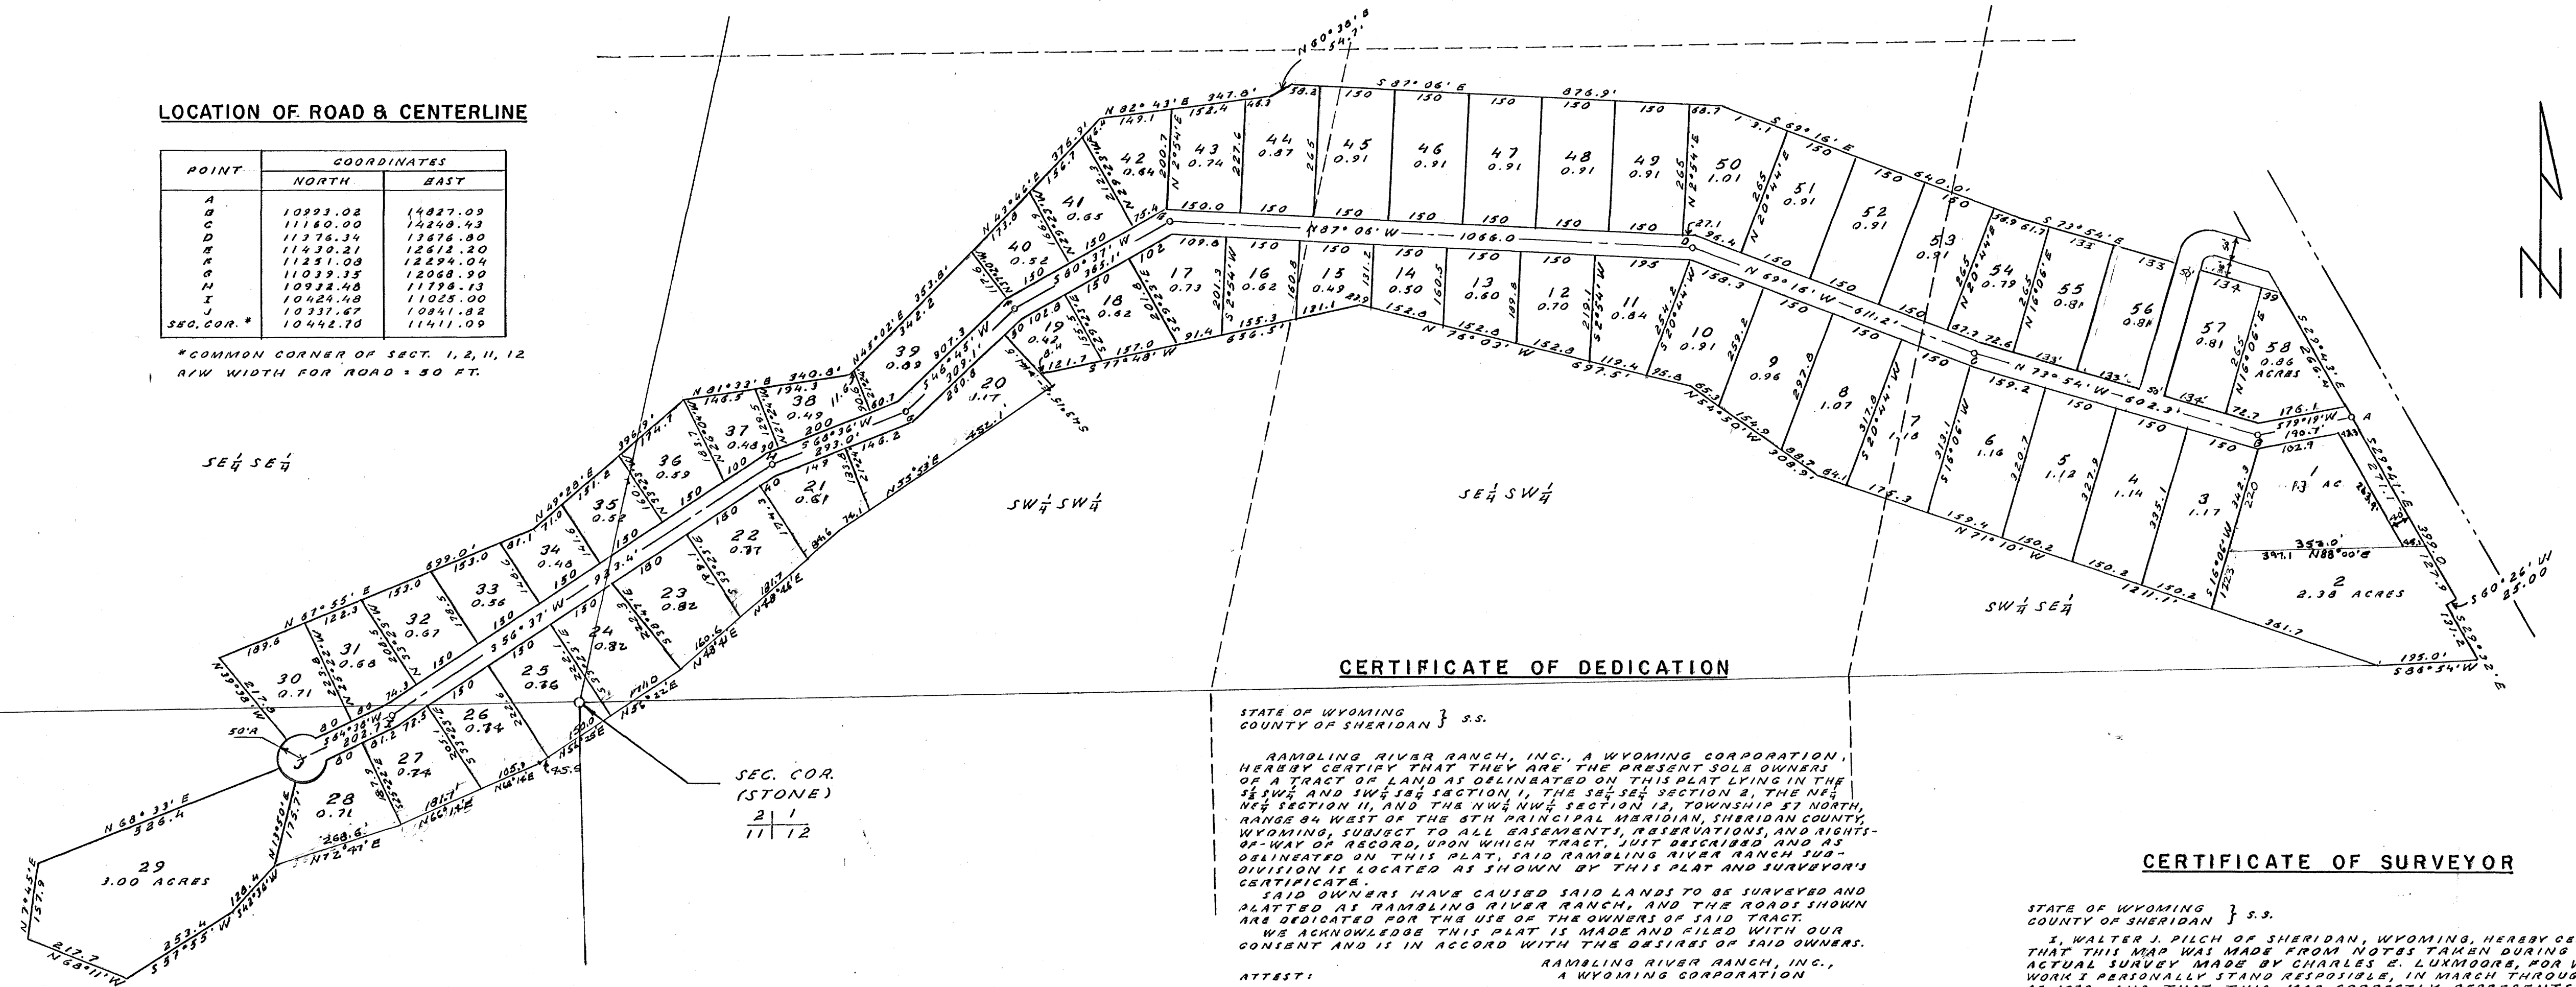

CERTIFICATE OF DEDICATION

STATE OF WYOMING } S.S.
COUNTY OF SHERIDAN

RAMBLING RIVER RANCH, INC., A WYOMING CORPORATION, HEREBY CERTIFY THAT THEY ARE THE PRESENT SOLE OWNERS OF A TRACT OF LAND AS OBLINATED ON THIS PLAT LYING IN THE SE 1/4 SW 1/4 SECTION 1, THE SE 1/4 SECTION 2, THE NE 1/4 SECTION 11, AND THE NW 1/4 SECTION 12, TOWNSHIP 57 NORTH, RANGE 84 WEST OF THE 6TH PRINCIPAL MERIDIAN, SHERIDAN COUNTY, WYOMING, SUBJECT TO ALL EASEMENTS, RESERVATIONS, AND RIGHTS OF WAY OF RECORD, UPON WHICH TRACT, JUST DESCRIBED AND AS OBLINATED ON THIS PLAT, SAID RAMBLING RIVER RANCH SUB-DIVISION IS LOCATED AS SHOWN BY THIS PLAT AND SURVEYOR'S CERTIFICATE.

SAID OWNERS HAVE CAUSED SAID LANDS TO BE SURVEYED AND PLATTED AS RAMBLING RIVER RANCH, AND THE ROADS SHOWN ARE DEDICATED FOR THE USE OF THE OWNERS OF SAID TRACT. WE ACKNOWLEDGE THIS PLAT IS MADE AND FILED WITH OUR CONTENT AND IS IN ACCORD WITH THE DESIRES OF SAID OWNERS.

RAMBLING RIVER RANCH, INC.,
A WYOMING CORPORATION

ATTEST:

By John E. Tracy
JOHN E. TRACY, SEC. & TREAS.

By Vincent P. Johnston
VINCENT P. JOHNSTON, PRES.

STATE OF WYOMING } S.S.
COUNTY OF SHERIDAN

ON THIS 30th DAY OF AUGUST, A.D. 1972, BEFORE ME PERSONALLY APPEARED VINCENT P. JOHNSTON, TO ME PERSONALLY KNOWN, WHO HAVING BEEN BY ME DULY SWORN DID SAY: THAT HE IS THE PRESIDENT OF RAMBLING RIVER RANCH, INC., THE CORPORATION DESCRIBED IN AND WHICH EXECUTED THE FOREGOING INSTRUMENT; THAT THE SEAL AFFIXED TO SAID INSTRUMENT WAS SIGNED AND SEALED IN BEHALF OF SAID CORPORATION BY AUTHORITY OF ITS BOARD OF DIRECTORS; AND SAID VINCENT P. JOHNSTON ACKNOWLEDGED SAID INSTRUMENT TO BE THE FREE ACT AND DEED OF SAID CORPORATION.

IN WITNESS WHEREOF I HAVE HEREUNTO SET MY HAND AND AFFIXED MY NOTARIAL SEAL ON THIS DAY AND YEAR IN THIS CERTIFICATE FIRST ABOVE WRITTEN.

MY COMMISSION EXPIRES March 5, 1974.

CERTIFICATE OF APPROVAL

THE UNDERSIGNED BOARD OF COUNTY COMMISSIONERS OF SHERIDAN COUNTY, WYOMING, HEREBY APPROVE THE FOREGOING PLAT AND STATEMENT OF DEDICATION OF RAMBLING RIVER RANCH.

By Bryant Collins CHAIRMAN DATE Sept 6, 1972

By B.B. Hume COUNTY CLERK DATE Sept 6, 1972

STATE OF WYOMING } S.S.
COUNTY OF SHERIDAN

THIS INSTRUMENT WAS FILED FOR RECORD AT 1:15 O'CLOCK ON THE 1st DAY OF September, A.D. 1972 AND DULY RECORDED IN BOOK 1 OF PLATS, PAGE 104.

By B.B. Hume
COUNTY CLERK

NO. 613165 FEB 25.00

DEPUTY

CERTIFICATE OF SURVEYOR

STATE OF WYOMING } S.S.
COUNTY OF SHERIDAN

I, WALTER J. PILCH OF SHERIDAN, WYOMING, HEREBY CERTIFY THAT THIS MAP WAS MADE FROM NOTES TAKEN DURING AN ACTUAL SURVEY MADE BY CHARLES E. LUXMOORE, FOR WHOM WORK I PERSONALLY STAND RESPONSIBLE, IN MARCH THROUGH JULY OF 1972, AND THAT THIS MAP CORRECTLY REPRESENTS ALL THE DATA SHOWN THEREON.

A BOUNDARY AND LOT CORNERS HAVE BEEN MONUMENTED WITH 1/2" IRON REBARS.

By Walter J. Pilch
PROFESSIONAL ENGINEER & SURVEYOR

REGISTRATION NO. 537

SUBSCRIBED IN MY PRESENCE AND SWORN TO BEFORE ME THIS 30th DAY OF AUGUST, 1972.

By John P. Rogers NOTARY PUBLIC
MY COMMISSION EXPIRES March 5, 1974

PLAT

OF

RAMBLING RIVER RANCH SUBDIVISION

FOR

RAMBLING RIVER RANCH, INC.
SHERIDAN, WYOMING


SCALE: 1" = 200'

WALTER J. PILCH & ASSOC.
CONSULTING ENGINEERS & SURVEYORS
SHERIDAN, WYOMING

JULY 20, 1972

LOCATION MAP

SCALE: 1" = 800'

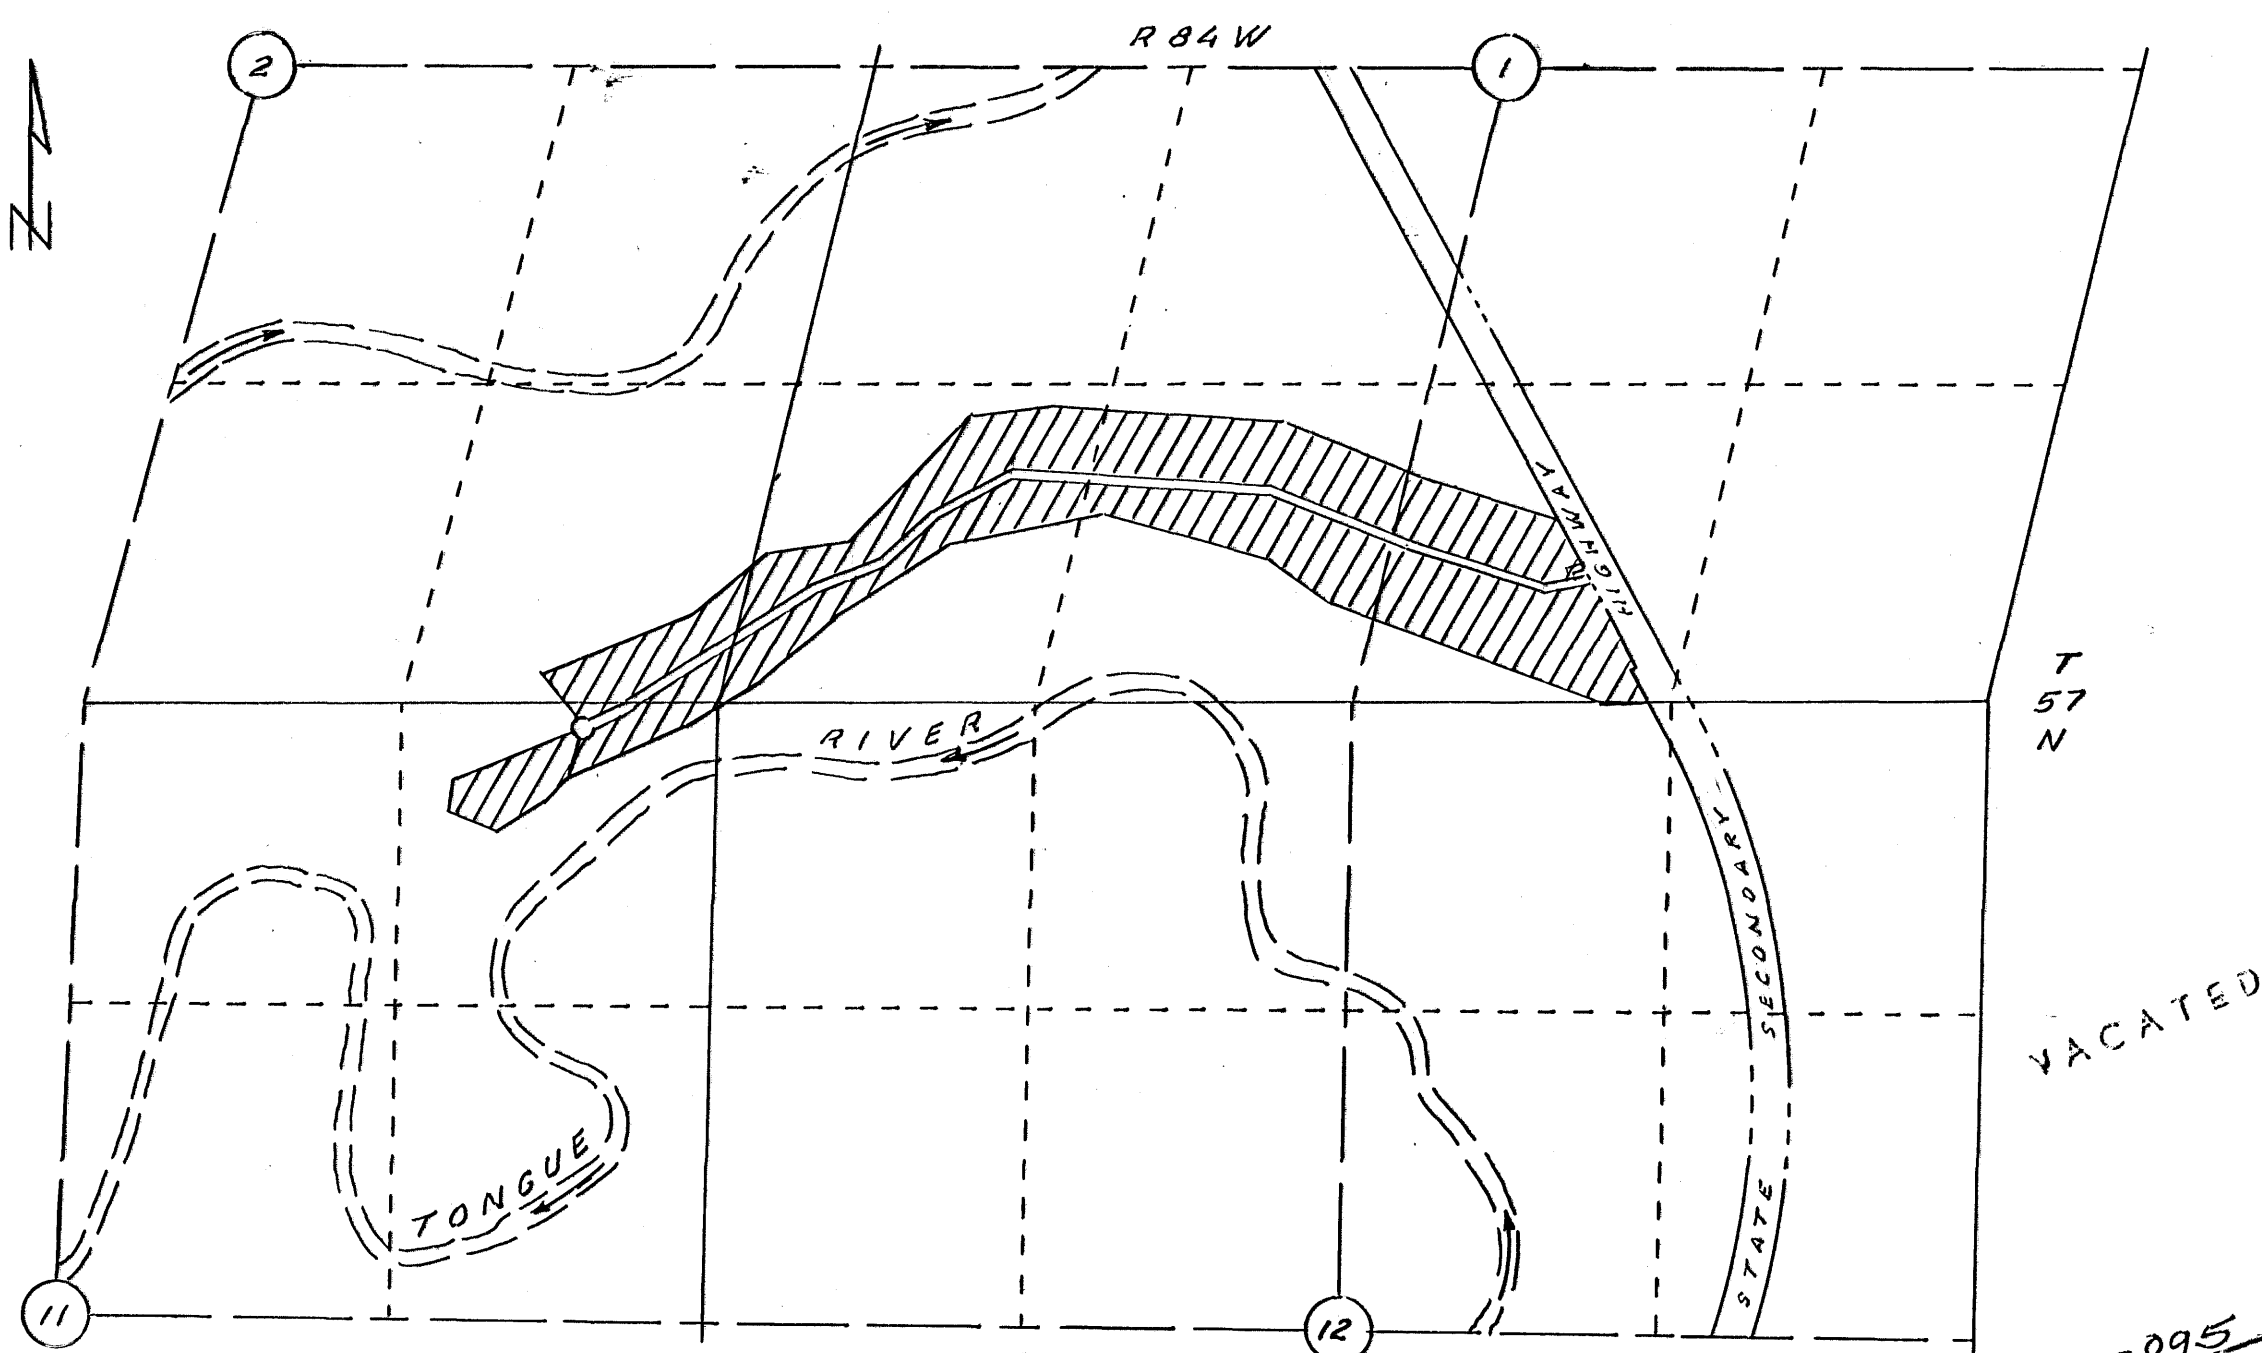

Vacated 2-27-90 Bk 333 Pg. 158 #50895