

THE COUNTRY CLUB ADDITION

TO THE CITY OF SHERIDAN, SHERIDAN COUNTY, WYOMING.

(SCALE: 1"=80')

COUNTY ROAD
(SW 1/4 NE 1/4 OF SECTION 28, T.56 N., R.84 W., 6TH. P.M.)

COUNTRY CLUB ADDITION
Name of Subdivision or Addition

Map No. 5 Pocket No. 1 Folder No. 2

ADDITION

VICTORIA ST.

SECOND AVENUE


ROAD=HELENA ST.

PARK

ST.

HIGHLAND

HOLDREGE ST.

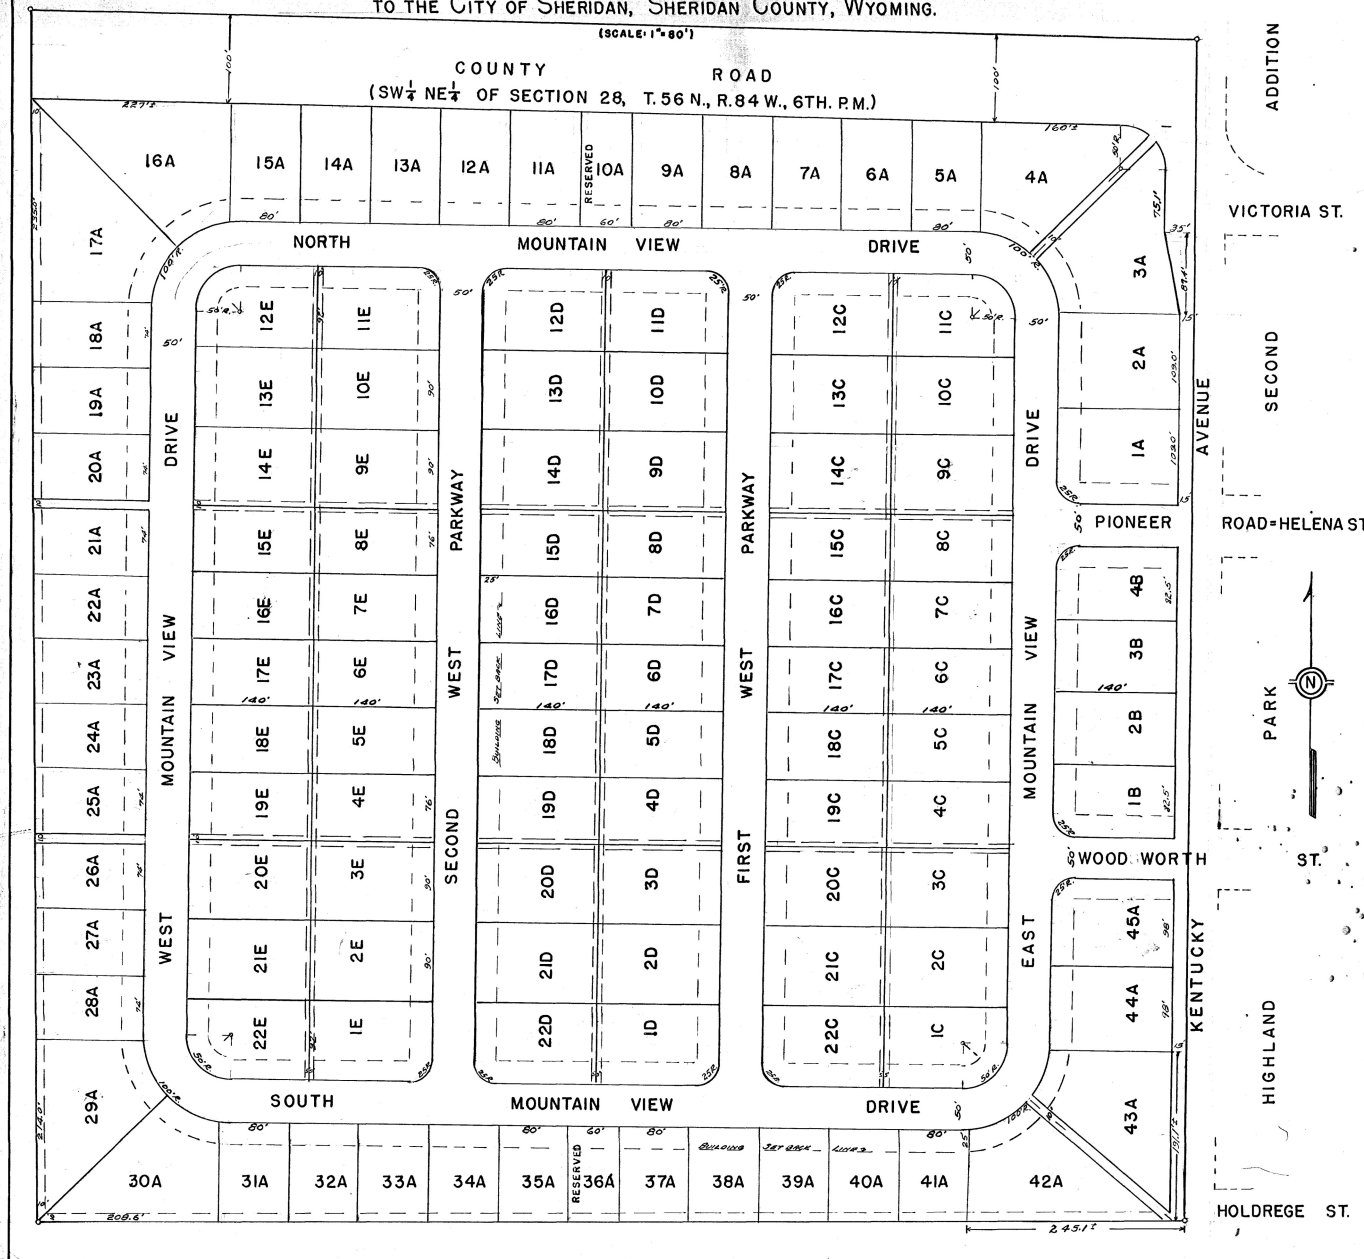

CERTIFICATE OF SURVEYOR

STATE OF WYOMING 33
COUNTY OF SHERIDAN

I, E. Johnson of Sheridan, Sheridan County, Wyoming, a duly licensed Professional Engineer and Land Surveyor under the laws of said State, hereby certify that this plat was made by me from records on file in the office of the County Clerk & Ex-officio Registrar of Deeds of Sheridan County, Wyoming, and particularly that certain plat of Highland Park and Addition to the City of Sheridan, Wyoming, certified to by Francis C. Williams, Surveyor, under date of August 31, 1908, a part of which said plat subdivided the SW 1/4 of Section 28, T.56 N., R.84 W., 6th P.M. and which said SW 1/4 was recited as a part of said subdivision by Declaration of Location dated and filed December 10, 1929 and recorded in Book 29 of Deeds, page 531 of the records in the office aforesaid.

That this plat is a subdivision of the SW 1/4 of said Section 28, the boundary lines of which are hereby re-established according to the original survey above mentioned and is known as "The Country Club Addition to the City of Sheridan, Wyoming" as delineated on said plat.

E. Johnson

Subscribed in my presence and sworn to before me this 25th day of February, A.D. 1946

My Commission Expires Dec. 2, 1949

STATE OF WYOMING 33
COUNTY OF SHERIDAN

THIS INSTRUMENT WAS FILED FOR RECORD AT 10:50 O'CLOCK A.M., ON THE 7TH DAY OF MARCH A.D. 1946, AND DULY RECORDED IN BOOK "B" OF PLATS ON PAGE 28

COUNTY CLERK & EX-OFFICIO REGISTER OF DEEDS

NO. 270187 FEE, \$25.00

RECORDED ABSTRACTED INDEXED CHECKED

CERTIFICATE OF DEDICATION

STATE OF WYOMING 33
COUNTY OF HOT SPRINGS

The undersigned, Alice D. Lamb and Tom Lamb, her husband, hereby certify that they are the sole owners and proprietors of the SW 1/4 of Section 28, T.56 N., R.84 W., 6th P.M., County of Sheridan, State of Wyoming, upon which the Country Club Addition to the City of Sheridan, Wyoming, is located and which said SW 1/4 is held out subdivided and platted as a dedicated portion as shown by the Certificate of Survey attached.

That said Addition was laid out and platted with the full knowledge, consent and approval of the undersigned and the Streets, Roads, Drives, Highways, and Alleys indicated on this Plat are hereby dedicated to the use of the public for the usual purposes.

That there is hereby dedicated and granted unto the public a perpetual easement for the purpose of installing, operating and maintaining all public utility lines, including water, sewer, gas, electric, telephone and telegraph or any other lines of public service, over and across the West 1/2 of Tracts 10 to 100, 101 to 110, 111 to 120, the East 1/2 of Tracts 120 to 220, 221 to 230, and 231 to 240, the West 1/2 of Tracts 171 to 231, the South 1/2 of Tracts 301 to 421, that the 10 feet strip of land as hereinafter described between Tracts 111 and 120, 211 and 221, 311 and 421, respectively, are hereby dedicated to the use of the public for public utility lines as aforesaid, for drainage ditches and for pedestrian travel only.

That Tracts 20, 90, 140, 230, 320, 410, 50, 60, 70,10000.

That Tracts 10A and 38A are hereby reserved for street extension purposes for a period of ten years, if, after the expiration of said ten year period, said tracts have not been completed for street purposes and there appears to be no immediate demand or necessity for their use as streets, then this reservation shall expire without notice on and after five years from date of filing this Plat and said Tracts will be subject only to the same easements as appurtenant to other tracts in the said Addition on and after said date.

Hereby releasing and waiving all rights under and by virtue of the homestead exemption laws of the State of Wyoming in and to the lands herein dedicated to the use of the public by either grant or easement.

Alice D. Lamb

Tom Lamb

Subscribed in my presence and sworn to before me this 25th day of February, 1946

My Commission Expires May 26, 1947

Grace King

NOTARY PUBLIC

COUNTRY CLUB ADDITION
Name of Subdivision or Addition

Map No. 5 Pocket No. 1 Folder No. 2