



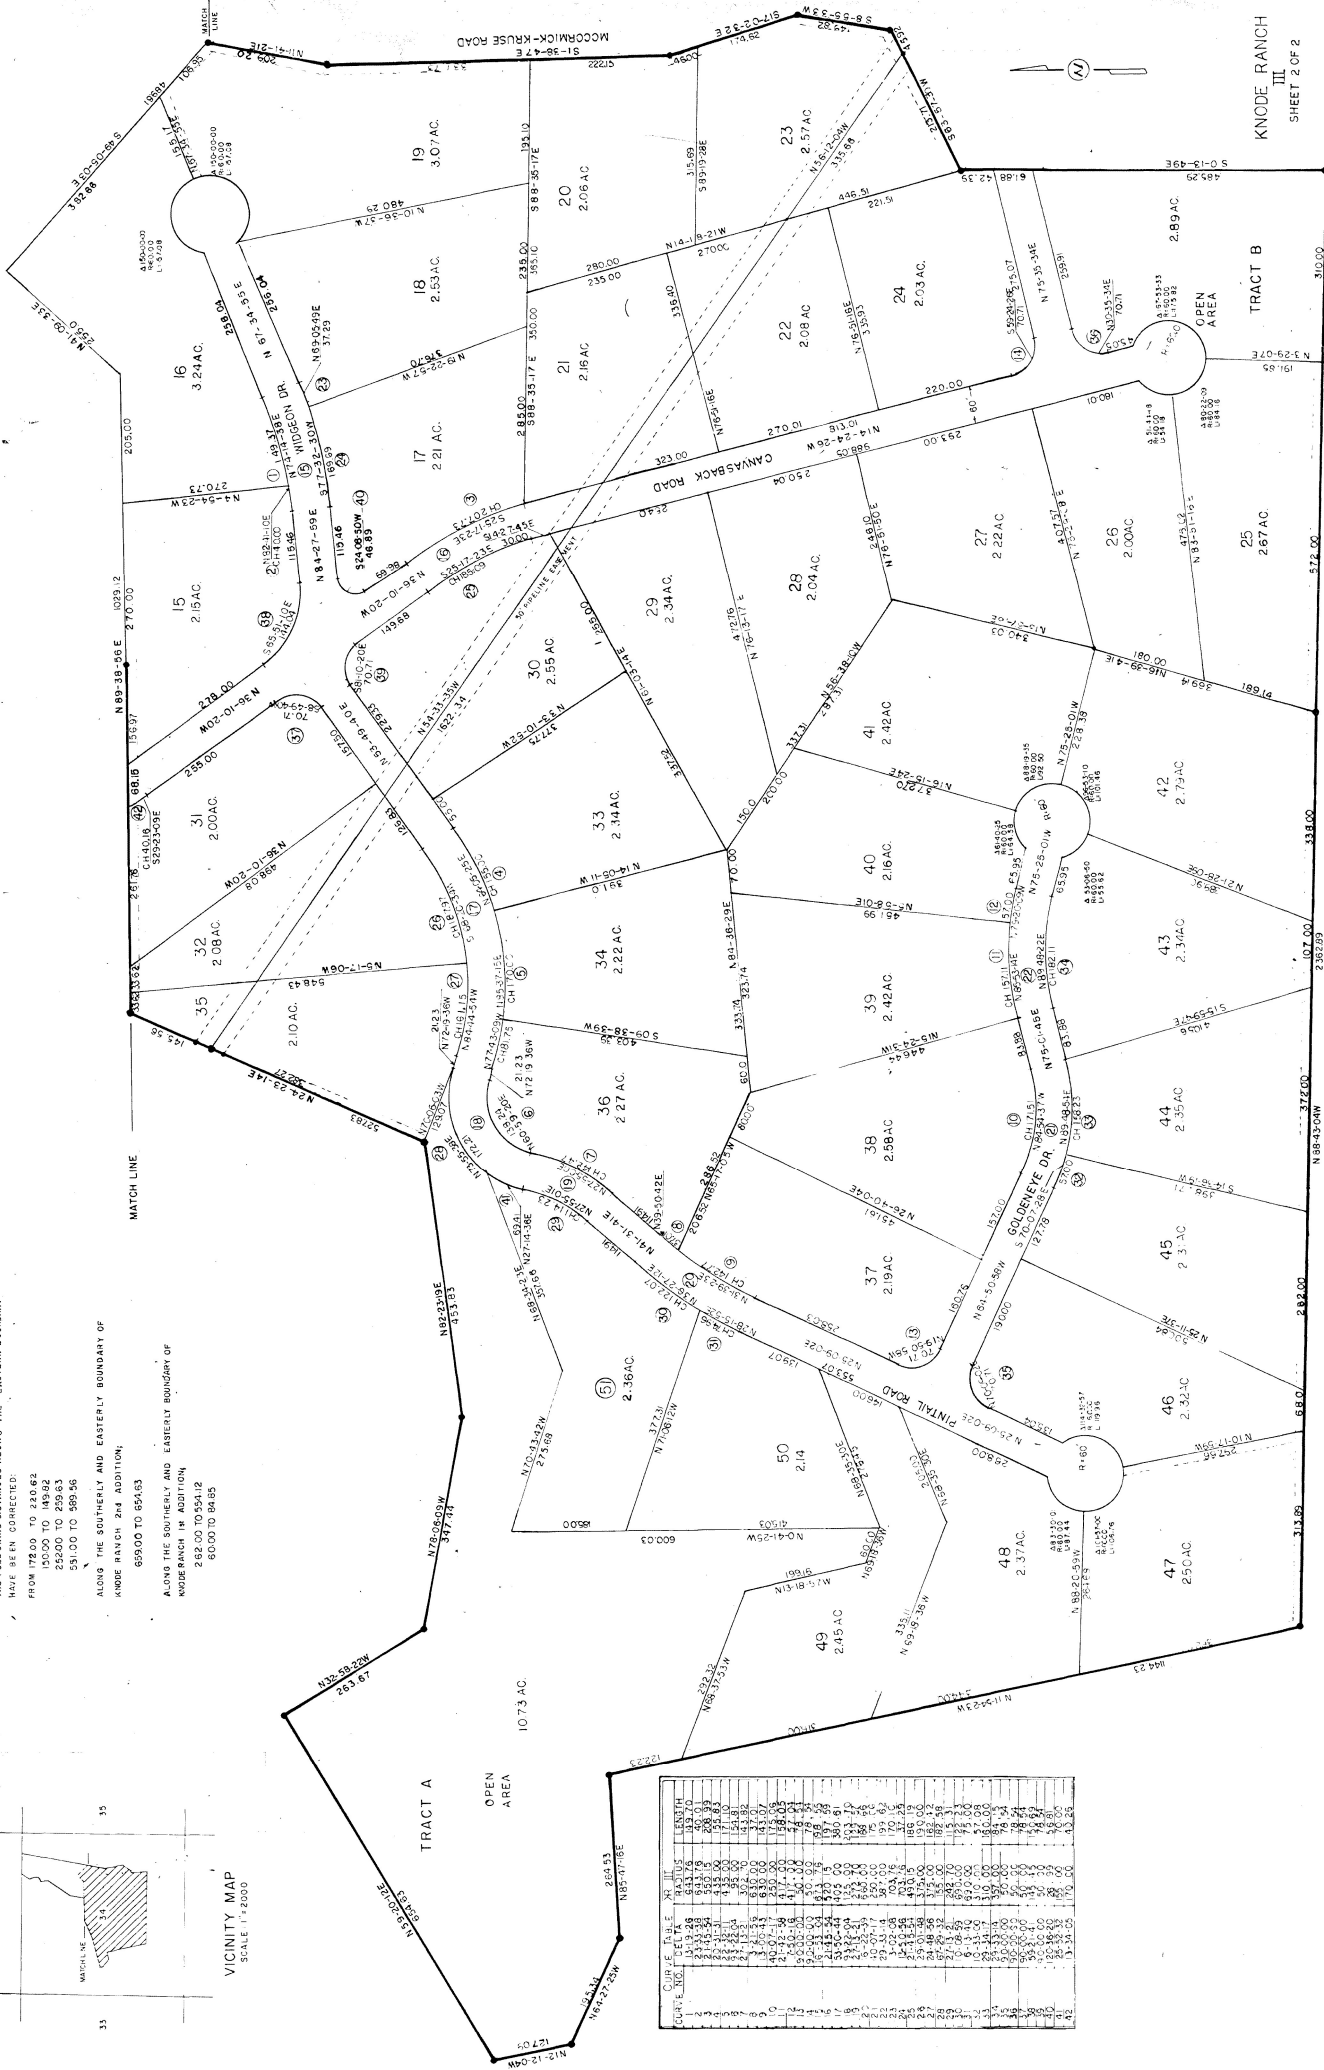

NOTE: THE CORRECTED PLAT OF KNODE RANCH SUBDIVISION IS FILED FOR THE PURPOSE OF CORRECTING THE FOLLOWING ERRORS CONTAINED WITHIN THE PREVIOUSLY FILED AND VACATED PLAT.

THE FOLLOWING DISTANCES ALONG THE EASTERN BOUNDARY HAVE BEEN CORRECTED:


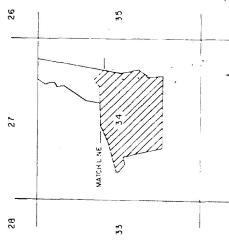

