
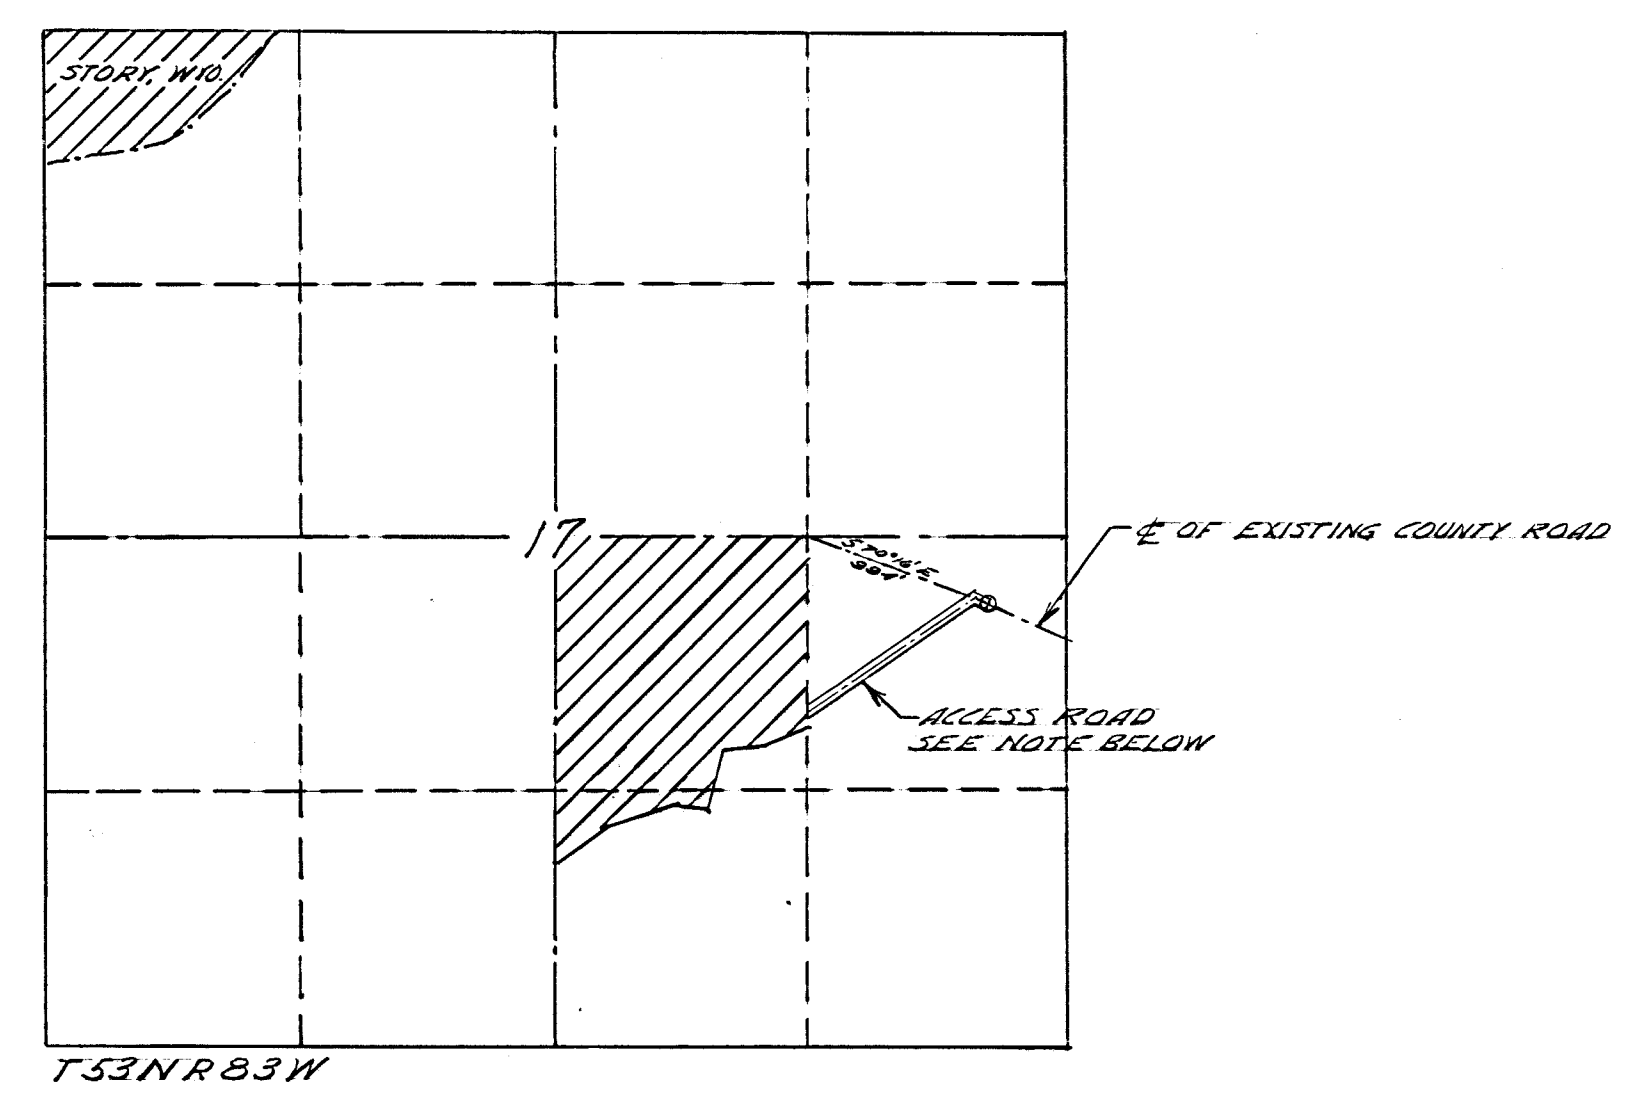


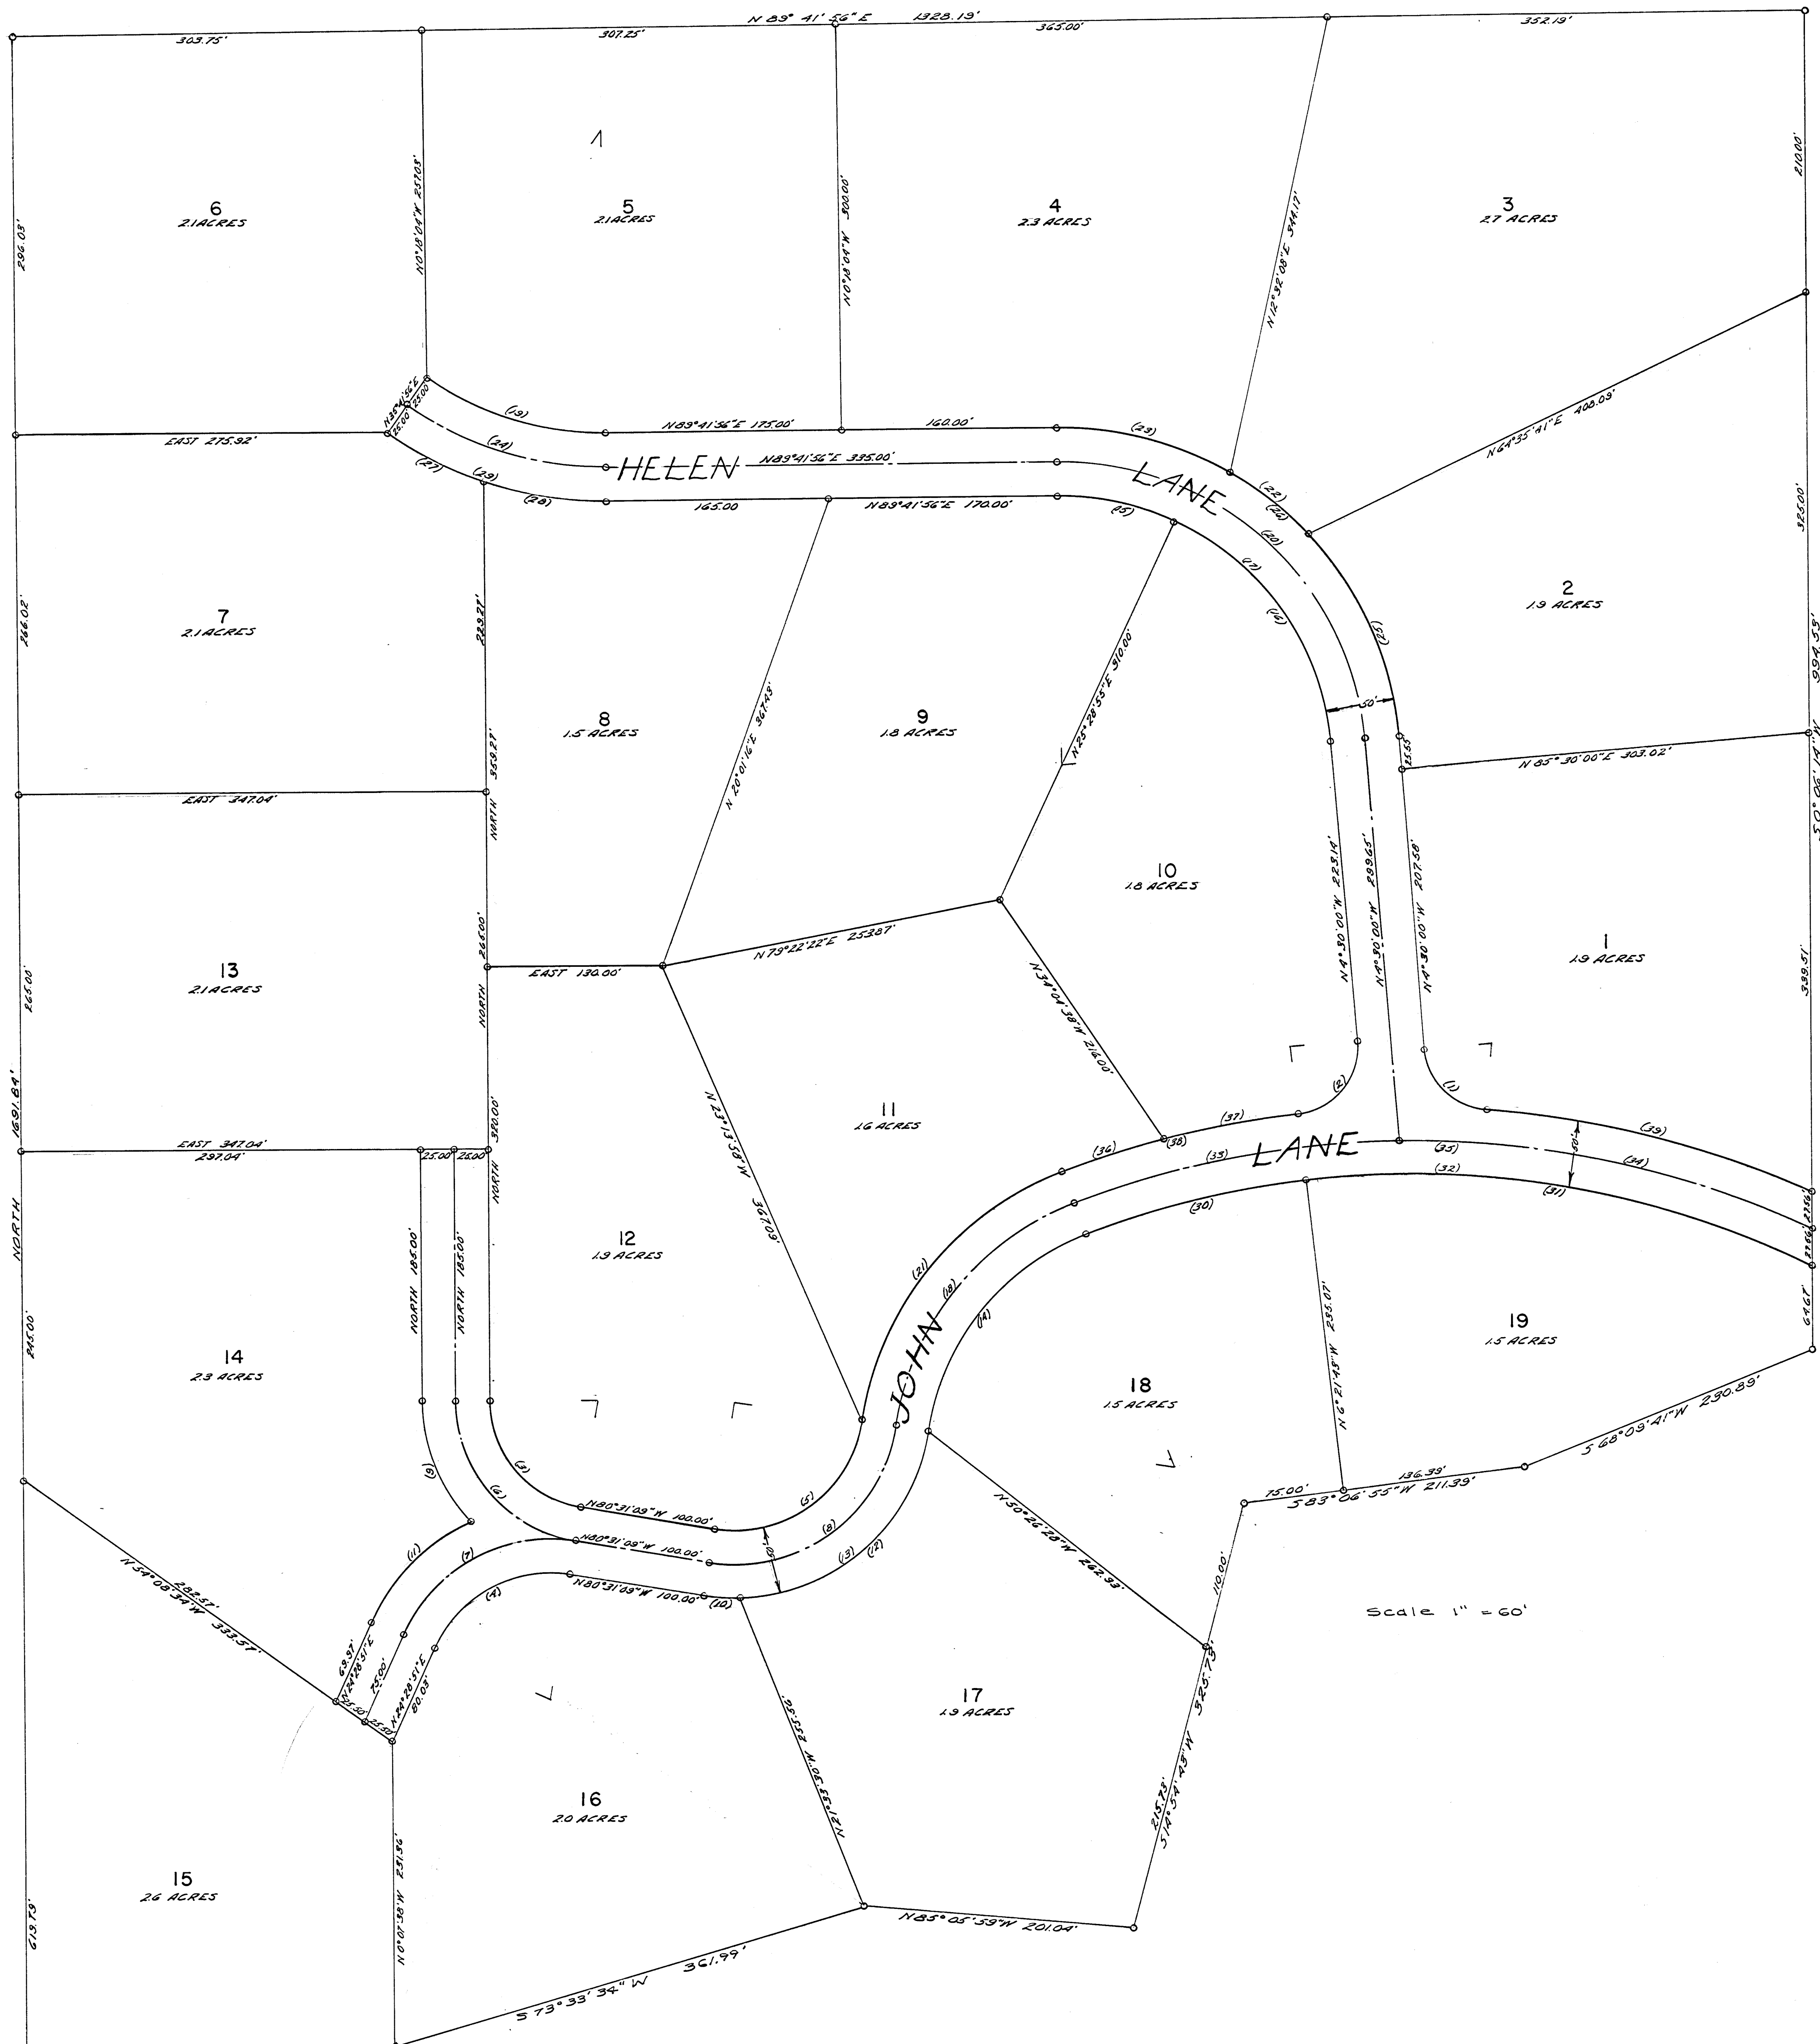

LOCATION MAP
SCALE 1" = 1000'

ACCESS ROAD

45 FEET TO A POINT, THENCE S55°35'W 105.47 FEET TO THE POINT OF BEGINNING ON THE EAST LINE OF THE HANFT SUBDIVISION, SAID POINT BEARS 30°06'W 502.30 FEET FROM THE NW CORNER OF THE NE 1/4 OF SECTION 17.

CERTIFICATE OF DEDICATION

STATE OF WYOMING } S.S.
COUNTY OF SHERIDAN }


BY John E. Hanft BY Helen L. Hanft
JOHN E. HANFT HELEN L. HANFT
SUBSCRIBED IN MY PRESENCE AND SWORN TO BEFORE ME THIS 20 DAY OF February, 1972

My COMMISSION EXPIRES ON May 20, 1974
Notary Public

CERTIFICATE OF SURVEYOR

STATE OF WYOMING } S.S.
COUNTY OF SHERIDAN }
I, WALTER J. PILEM, OF SHERIDAN, WYOMING, HEREBY CERTIFY THAT THIS PLAT WAS MADE FROM NOTES TAKEN DURING AN ACTUAL SURVEY MADE UNDER MY SUPERVISION DURING DECEMBER OF 1971, AND THAT THIS MAP CORRECTLY REPRESENTS ALL THE DATA SHOWN THEREON. THE BOUNDARIES OF THIS SUBDIVISION WERE SURVEYED BY CONVENTIONAL METHODS, ALL INTERIOR BEARINGS AND DISTANCES WERE COMPUTED AND LAID OUT BY A PLOTTING COMPUTER SERVICE. ALL LOT CORNERS ARE MONUMENTED WITH IRON REBARS THE BOUNDARY CORNERS ARE MONUMENTED WITH BRASS CAPS SET IN THE GROUND WITH 2" IRON PIPES.

REGISTRATION NO. 537 Walter J. Pilem
PROFESSIONAL ENGINEER SURVEYOR
SUBSCRIBED IN MY PRESENCE AND SWORN TO BEFORE ME THIS 20 DAY OF February, 1972.

My COMMISSION EXPIRES ON May 20, 1974
Notary Public

STATE OF WYOMING } S.S.
COUNTY OF SHERIDAN }
THIS INSTRUMENT WAS FILED FOR RECORD AT 3:30 PM ON THE 20 DAY OF February, A.D. 1972 AND DULY RECORDED IN BOOK 1 OF PLATS ON PAGE 100.

NO 601612 FEE \$5.00
B. B. Hume
COUNTY CLERK
DEPUTY

CERTIFICATE OF APPROVAL

THE UNDERSIGNED BOARD OF COUNTY COMMISSIONERS OF SHERIDAN COUNTY, WYOMING HEREBY APPROVE THE FOREGOING PLAT AND STATEMENT OF DEDICATION OF HANFT SUBDIVISION.

BOARD OF COUNTY COMMISSIONERS OF SHERIDAN COUNTY, WYOMING
ATTEST B. B. Hume BY Richard T. Collins
COUNTY CLERK CHAIRMAN
DATE February 2nd, 1972 DATE February 2nd, 1972

CURVE DATA									
ID	RADIUS	DELTA	ARC	CHORD	TANGENT	ID	RADIUS	DELTA	ARC

PLAT
OF
HANFT SUBDIVISION
SHERIDAN COUNTY, WYOMING
SCALE 1" = 60'