


STONERIDGE MEADOWS SUBDIVISION
PHASE III

A RE-SUBDIVISION OF THE REMAINING PORTION OF LOT 2 OF SPIRIT RIDGE
SUBDIVISION LOCATED IN THE QUARTER (W4NE) AND THE (NE4NE), SECTION 24,
T57N, R86W, 6TH P.M., SHERIDAN COUNTY, WYOMING,
CONTAINING: $\pm$ 24.94 ACRES
NUMBER OF LOTS: 65
LOTS: $\pm$ 20.63 ACRES
ROADS $\pm$ 4.32 ACRES

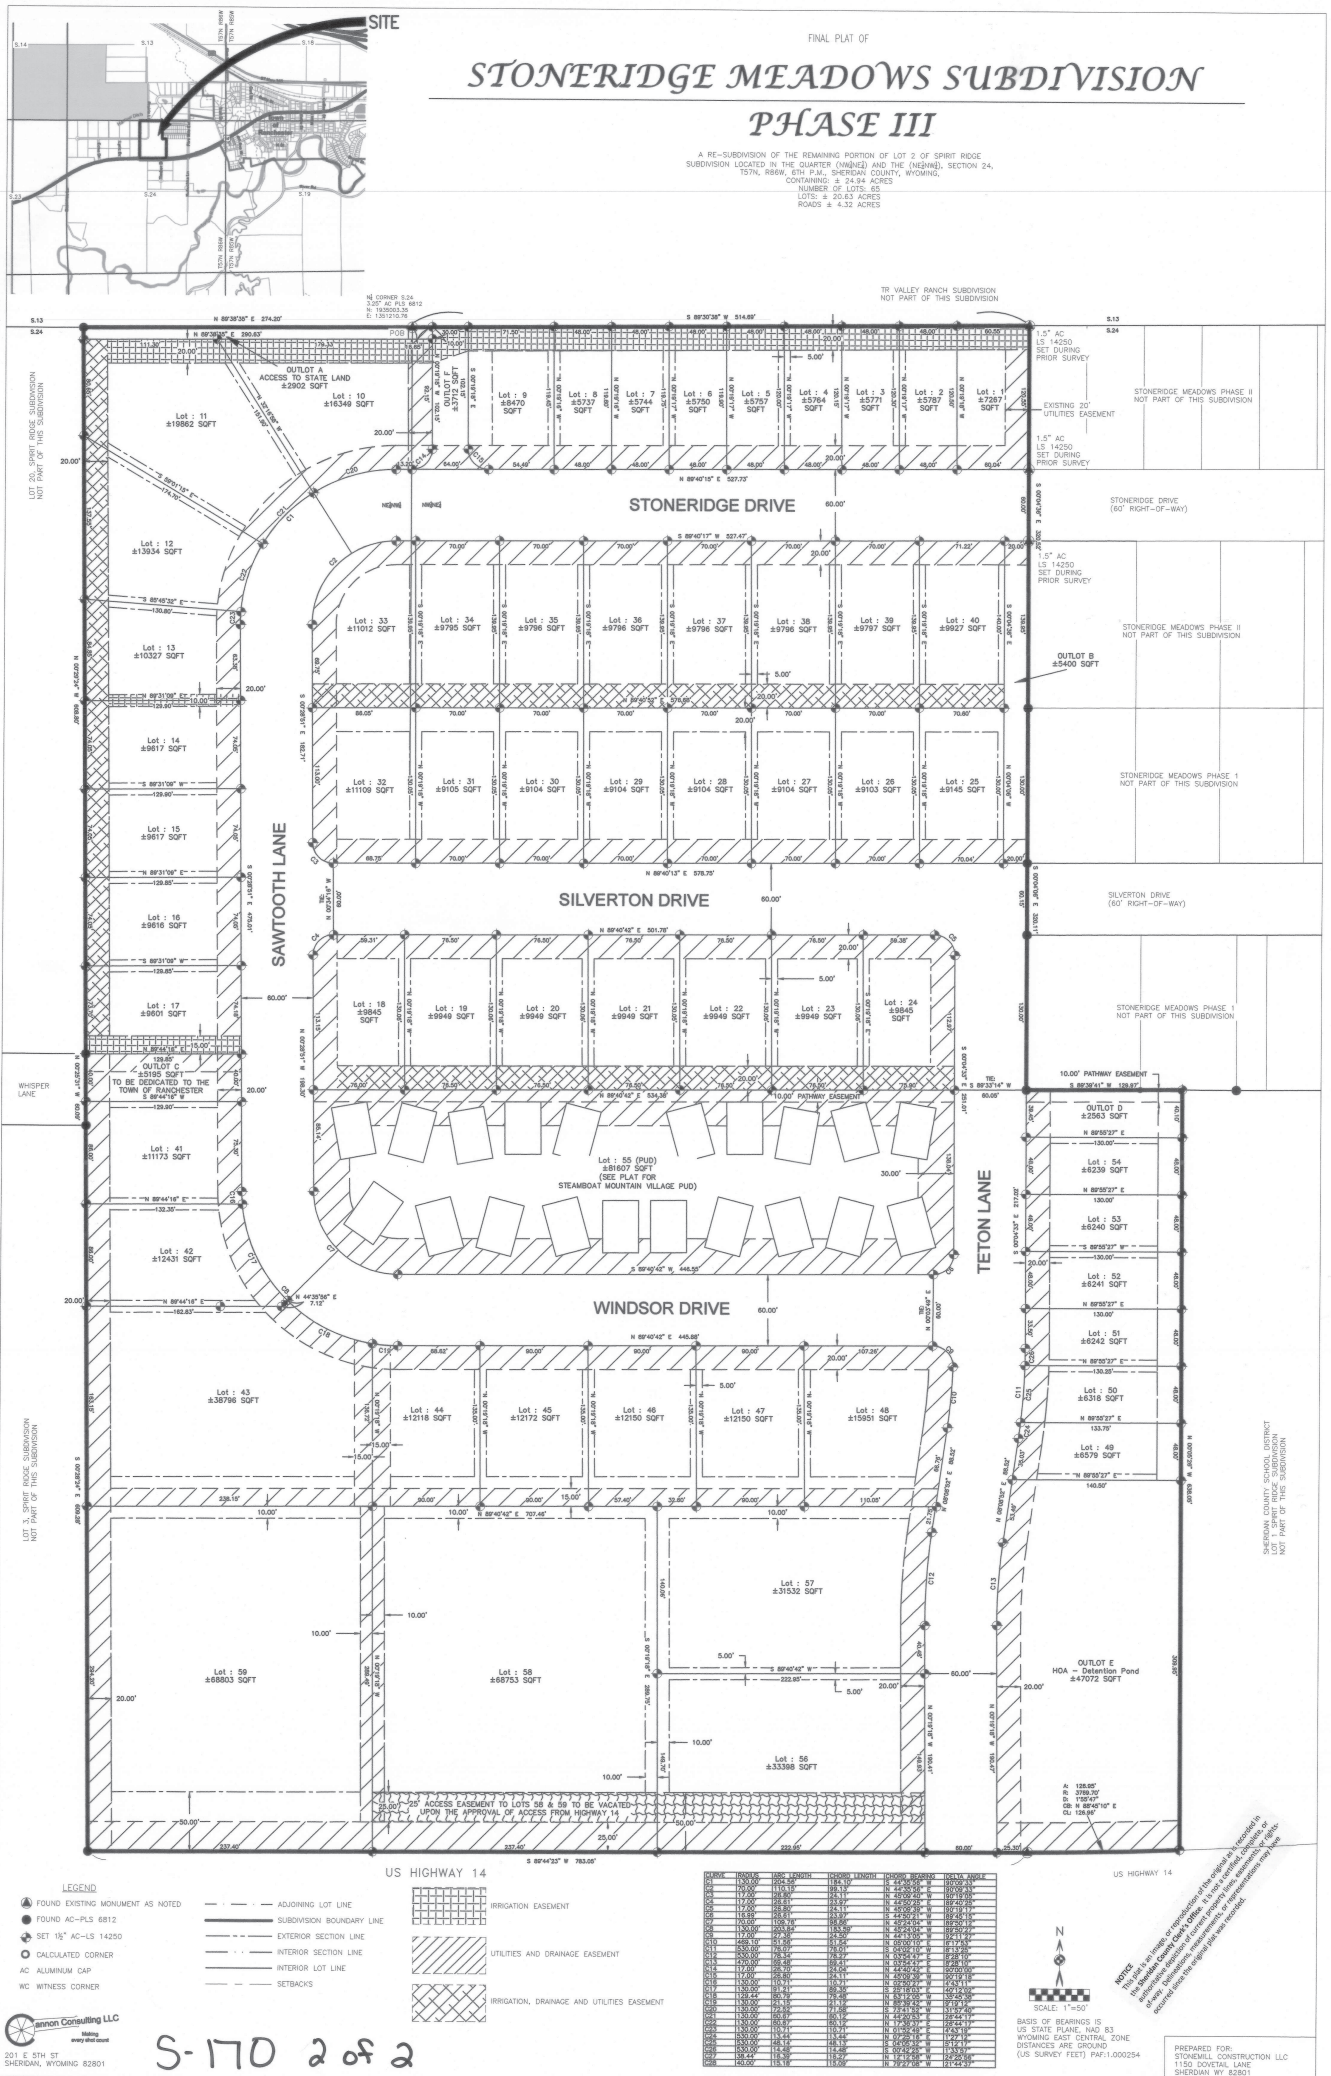

STONERIDGE MEADOWS SUBDIVISION PHASE III

FINAL PLAT OF





