


Scale 1" = 100'

Map No. 6 Pocket No. 3 Folder No. 3

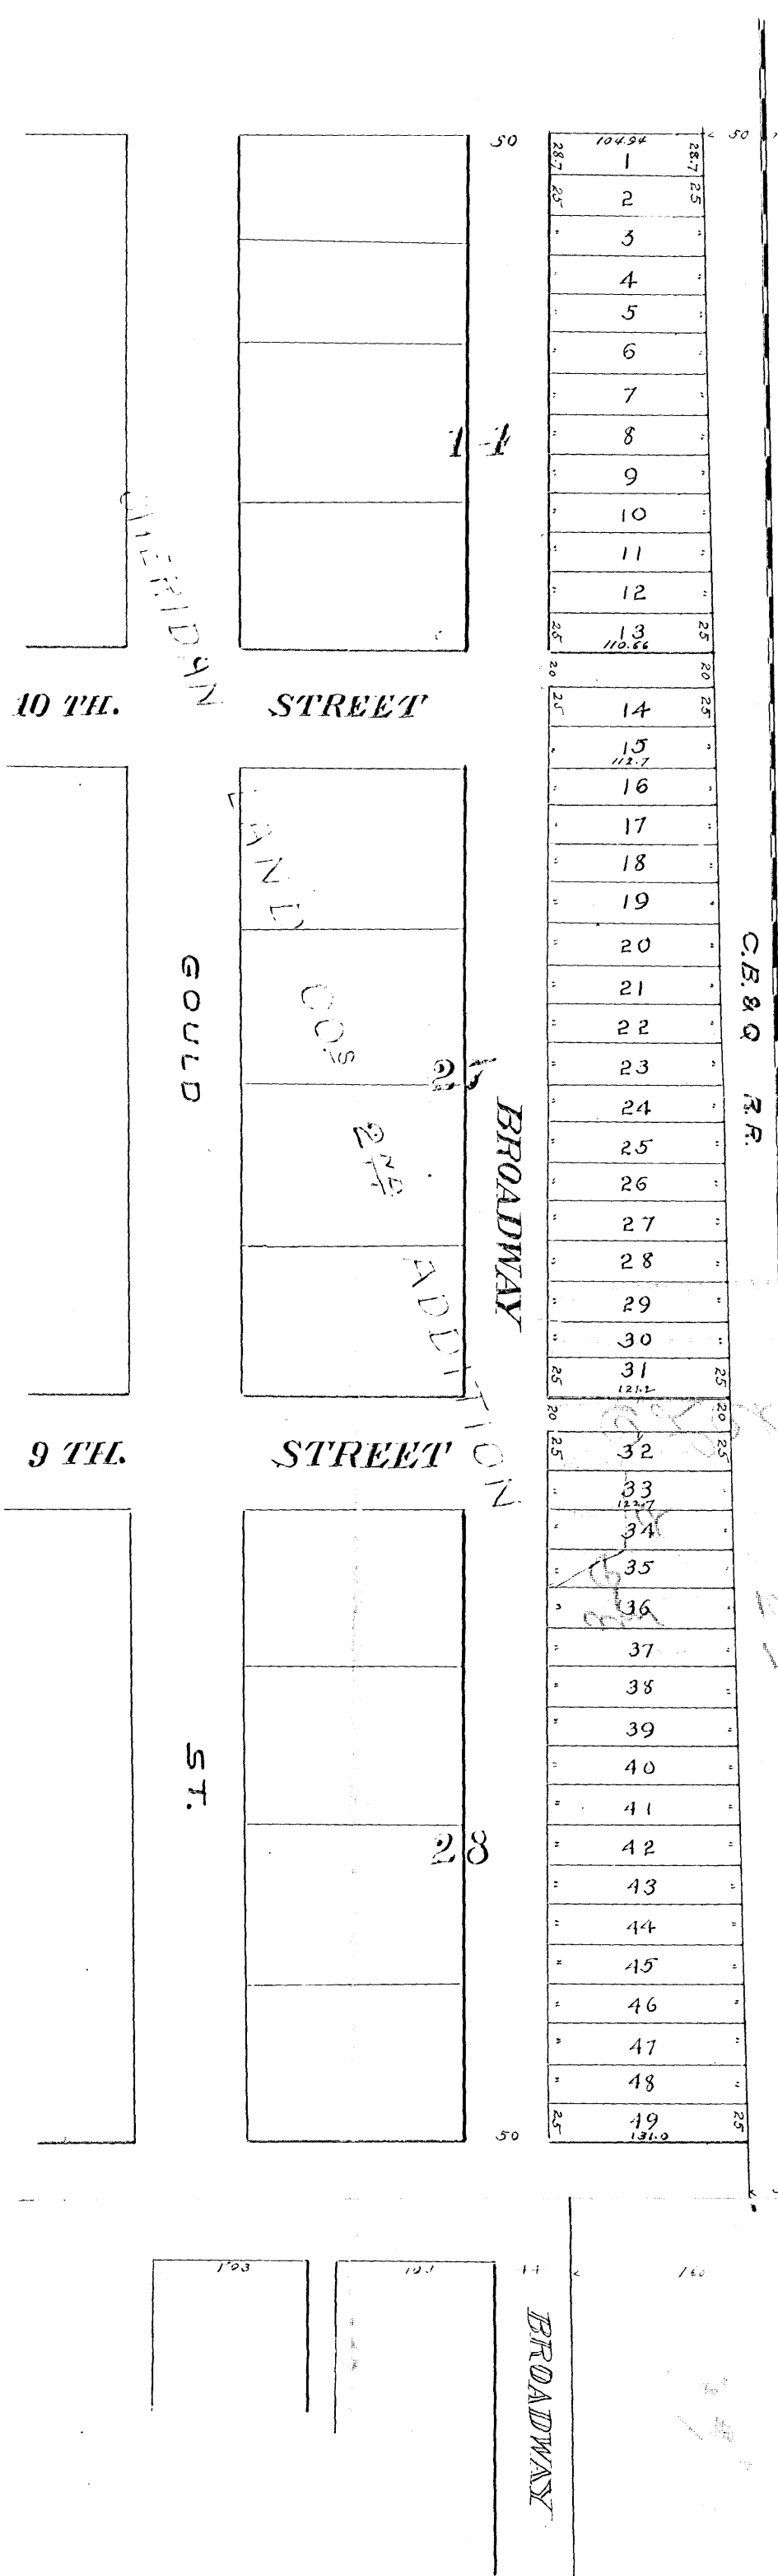

I hereby certify that in the Month of April-1910. I plotted
the Wyoming Mutual Investment Cos 2nd. Addition
to the City of Sheridan, located upon the East $\frac{1}{2}$ of
Blocks 14, 27, & 28 of Sheridan Land Cos. second Add. to
the City of Sheridan, and on the portions of 9th & 10th Streets
and the alley vacated by City ordinance; and that
the accompanying plat is a correct delineation of
said subdivision plotted to a scale of 100ft to the inch
Arnold Eschirgi
Surveyor

This certifies that the WYOMING MUTUAL INVESTMENT COMPANY, a corporation duly organized, and existing under the laws of the State of Wyoming, is the present owners of the East $\frac{1}{2}$ of Blocks 14, 27, & 28 - Sheridan Land Co's 2nd Add. to the City of Sheridan, together with the vacated portions of the Streets and Alley, by the City Ordinance, upon which the WYOMING MUTUAL INVESTMENT CO'S 2ND ADDITION to the City of Sheridan is located as shown by the accompanying plat and Surveyors Certificate.

That said owners have caused said land to be platted as said WYO. MUTUAL INVESTMENT Cos. 2ND ADD. to the Town of Sheridan; that the streets and alleys, indicated on said plat are dedicated to the public use, and that the accompanying plat is made with the free consent and in accordance with the desires of said owners and proprietors. In testimony whereof the Wyoming Investment Company, has caused this instrument to be signed by its President - countersigned by its Secretary, and the corporate seal of the Company to be hereunto affixed this 4TH day of April - A.D. - 1910

Felix E. Kennedy
President

Attest
Frank Murray Secretary

State of Wyoming } S.S.
Sheridan County }

This is to certify that at a regular meeting of the Mayor and City Council, of the City of Sheridan, Wyoming held on April 12 - 1910, Ordinance No. 264 was passed, approving and accepting the within plat of the Wyoming Mutual Investment Company's 2nd. Addition, to said City of Sheridan, and the Mayor and City Clerk of said City were ^{thereby} authorized and directed to endorse the proper acceptance and approval thereon. Now therefore pursuant to, and in compliance with the order and direction of said Mayor and City Council, and in conformity with the Statutes of Wyoming, The said plat is hereby accepted and approved

WITNESS our hand and The Corporate seal of said City
This 14th day of April. A.D. - 1910

James J. O'Marr
Mayor.

Attest
James J. Brichman
City Clerk