

Description of Sub-Division

A tract of land so delineated on this plat lying in the E 1/2 of the SW 1/4 of S9, Township 55 North, Range 84 West of the 6th Principal Meridian, Sheridan County, Wyoming described as Lots 12 & 13 of the Paradise Parks Subdivision.

I, WALTER J. PILCH of Sheridan, Wyoming hereby certify that this map represents a survey made by DAN ZION whose work I am responsible for in May, 1973 and that this map correctly represents all the data shown thereon. All corners are monumented with No. 4 iron rebar.

REGISTRATION No. 537

Walter J. Pilch  
Professional Engineer & Surveyor

Subscribed in my presence and sworn to before me this 21 day of Oct. 1973


Walter J. Pilch  
NOTARY PUBLIC  
My commission expires on Dec 9 1975

CERTIFICATE OF DEDICATION State of Wyoming  
County of Sheridan

The undersigned, R.M. Ridings & Doris C. Ridings, and the adjoining Land owners Larry L. & Barbara A. Larson, Leonard A. & Jean M. Larson hereby certify that they are the Present sole owners of the lands set forth on the Plat as the resubdivision of Paradise Park said land being situated in E 1/2 of the SW 1/4 of S9, T55N, R84W, 6PM, Sheridan County, Wyoming. Subject to all easements, reservations, and rights of way of record upon which tract just described as resubdivision of Paradise Parks have caused said lands to be surveyed and plotted as the Resubdivision of Lot 12 & 13 of Paradise Park & the roads & parks shown thereon are hereby dedicated for the use of the owners of said tract. We acknowledge that this plat is made and filed with our consent and is in accord with the desires of said owners.

R.M. Ridings Doris C. Ridings Larry L. Larson Barbara A. Larson Leonard A. Larson Jean M. Larson  
R.M. RIDINGS Doris C. RIDINGS LARRY L. LARSON BARBARA A. LARSON LEONARD A. LARSON JEAN M. LARSON

Subscribed in my presence & sworn to before me this 13 day of Dec. 1973  
My Commission Expires on APRIL 30 1974  
Walter J. Pilch NOTARY Public

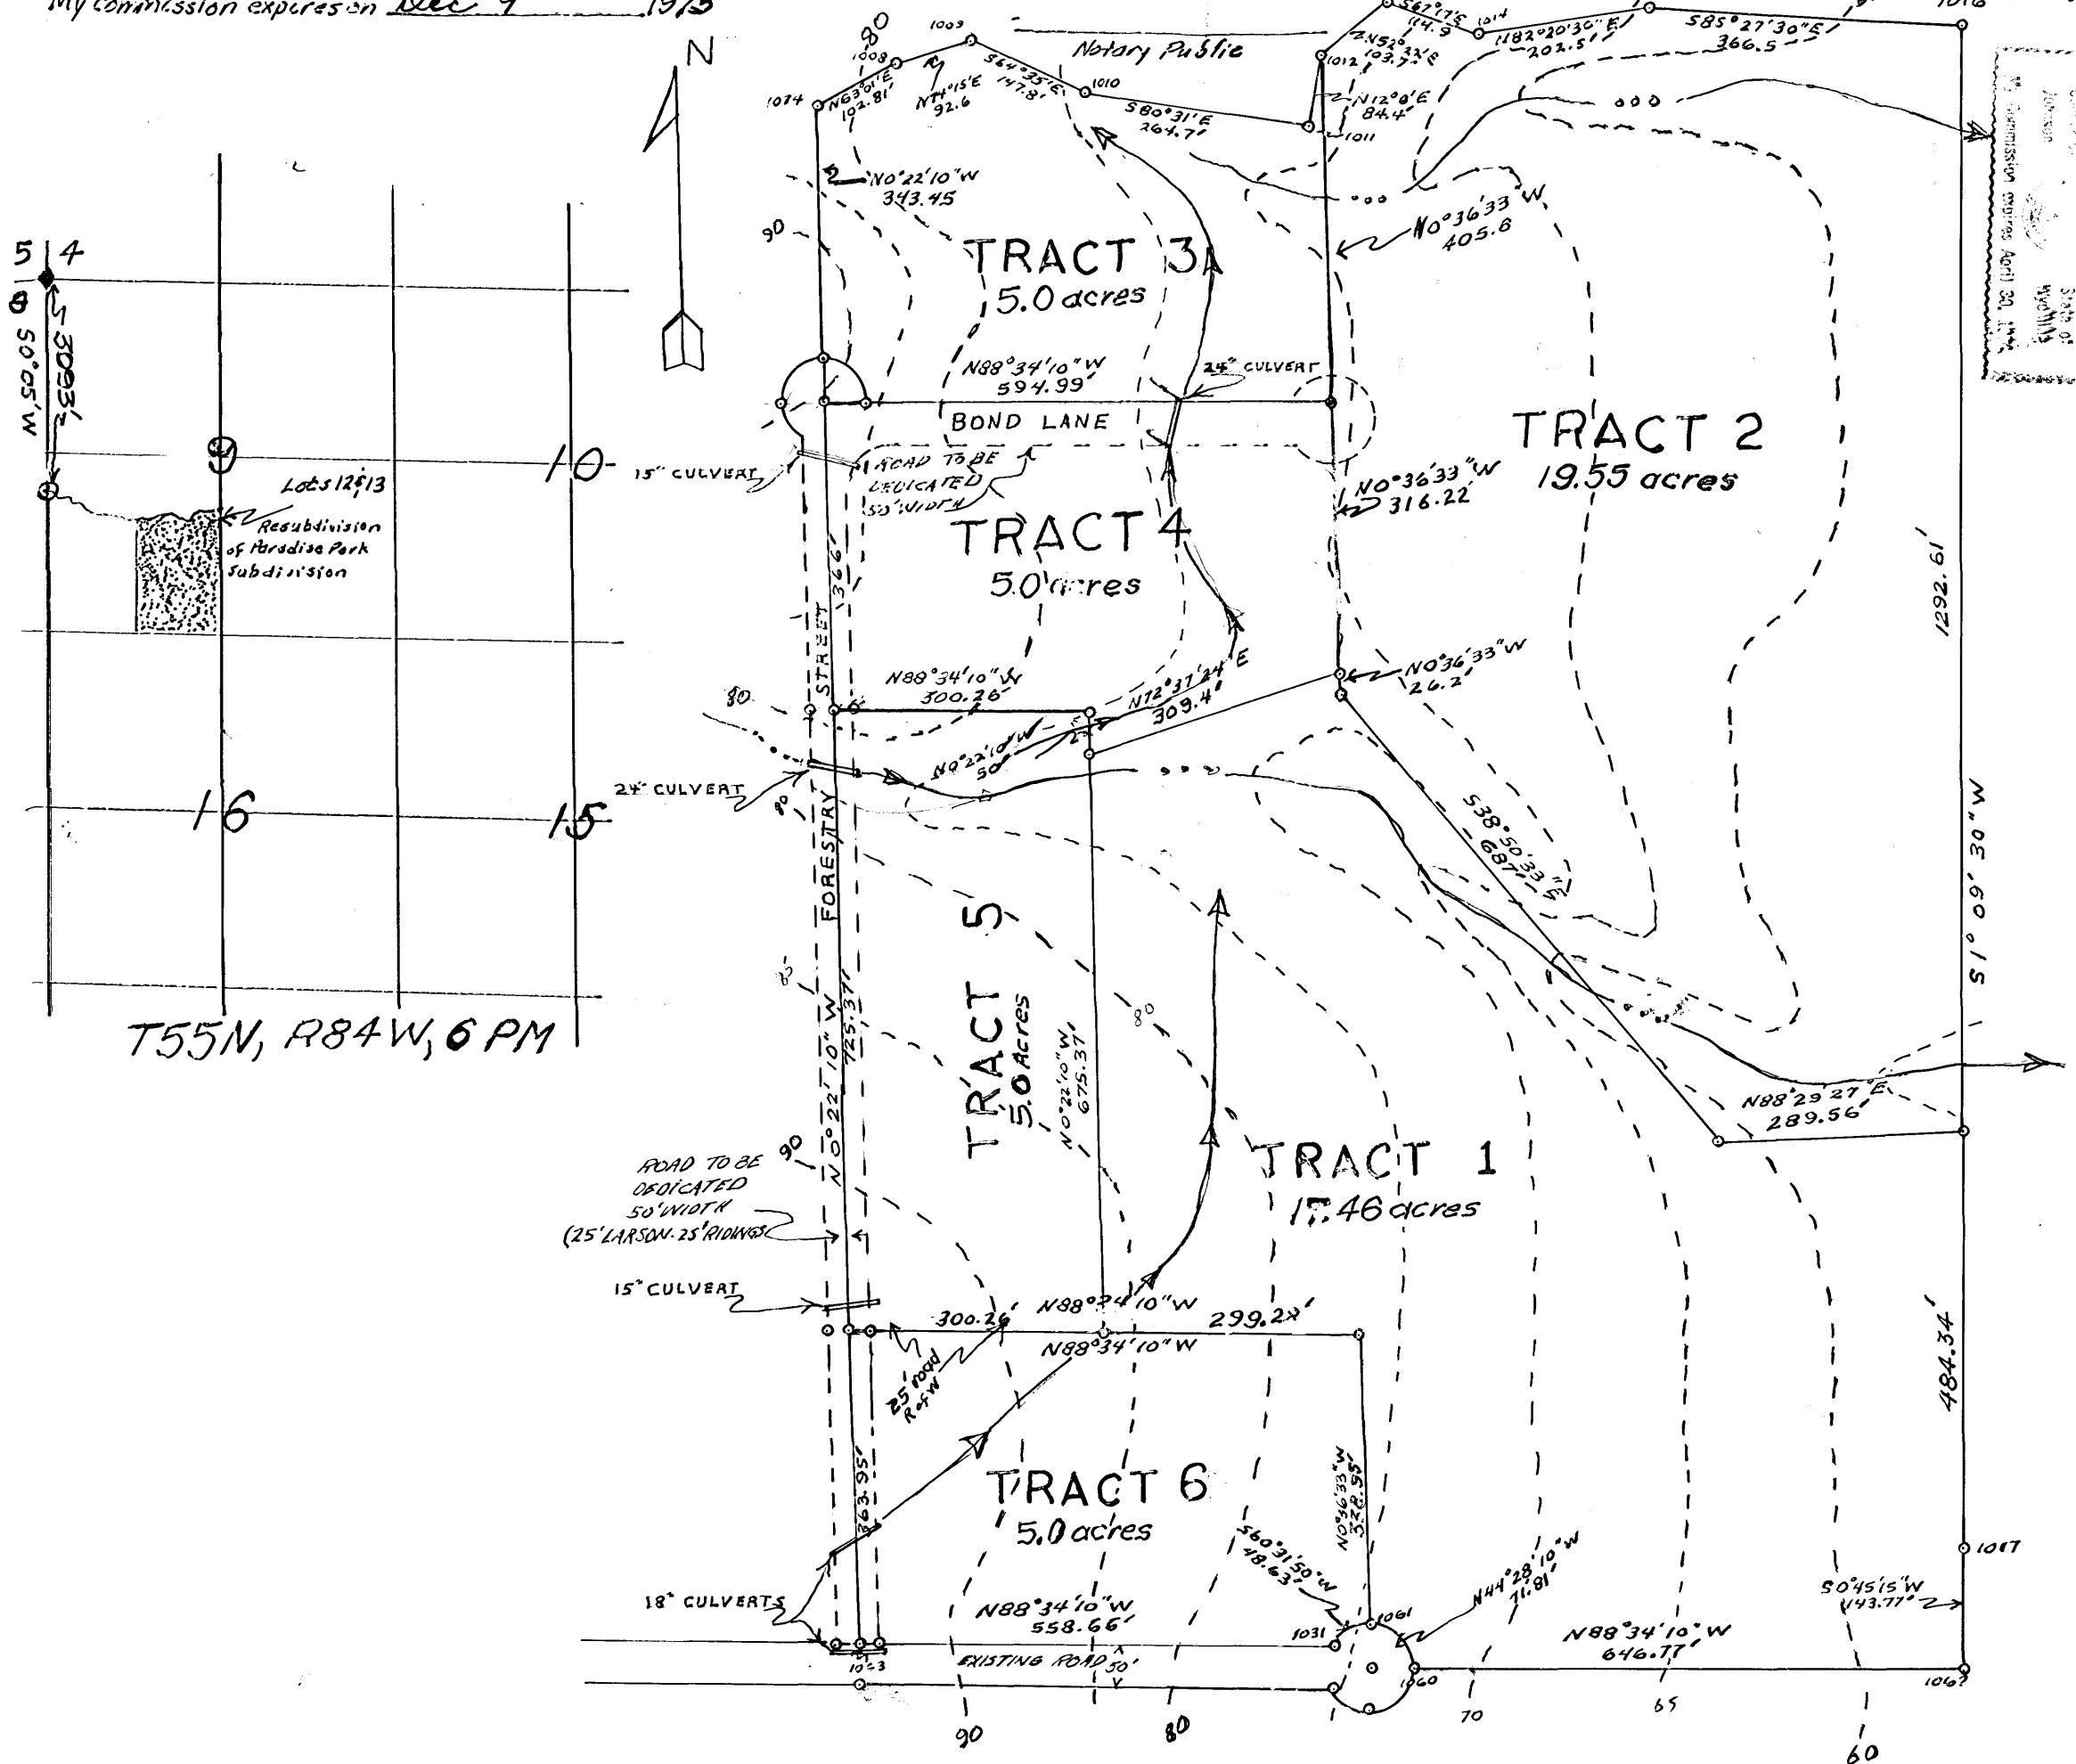

CERTIFICATE of APPROVAL

The undersigned Board of County Commissioners of Sheridan County, Wyoming hereby approve the foregoing plat and statement of dedication of the Resubdivision of Lots 12 & 13 of Paradise Park.

BOARD of COUNTY COMMISSIONERS  
of Sheridan County, Wyoming

Attest: Margaret Lewis  
COUNTY CLERK  
DATE: February 6, 1974

by: Kenneth H. Wilson  
CHAIRMAN  
DATE: February 6, 1974

STATE OF WYOMING  
COUNTY of SHERIDAN

This instrument was filed for record at 2:53 O'clock on the 6 day of February A.D. 1974 and duly recorded in book 1 of plats on page 112.

NUMBER 639465

FEE: 25.00

Margaret Lewis  
County Clerk

Deputy

PLAT of RESUBDIVISION of LOTS 12 & 13  
of  
PARADISE PARK  
A Subdivision Southwest of Sheridan  
SHERIDAN COUNTY  
WYOMING

Scale 1" = 200'

PREPARED BY: DAN ZION  
1455 VICTORIA  
SHERIDAN, WYO.