


RECORD OF SURVEY
DEDICATION TO THE PUBLIC OF
THUNDER RIDGE ROAD & CHINOOK DRIVE
FOR NORTH RIM RANCHETTES
S1/2 OF SECTION 26, PORTION OF S1/2S1/2 OF SECTION 27,
PORTION OF N1/2, NE1/4SE1/4 OF SECTION 34, N1/2, PORTION
OF N1/2S1/2 OF SECTION 35, TOWNSHIP 57 NORTH, RANGE 84 WEST,
6TH P.M., COUNTY OF SHERIDAN, WYOMING.

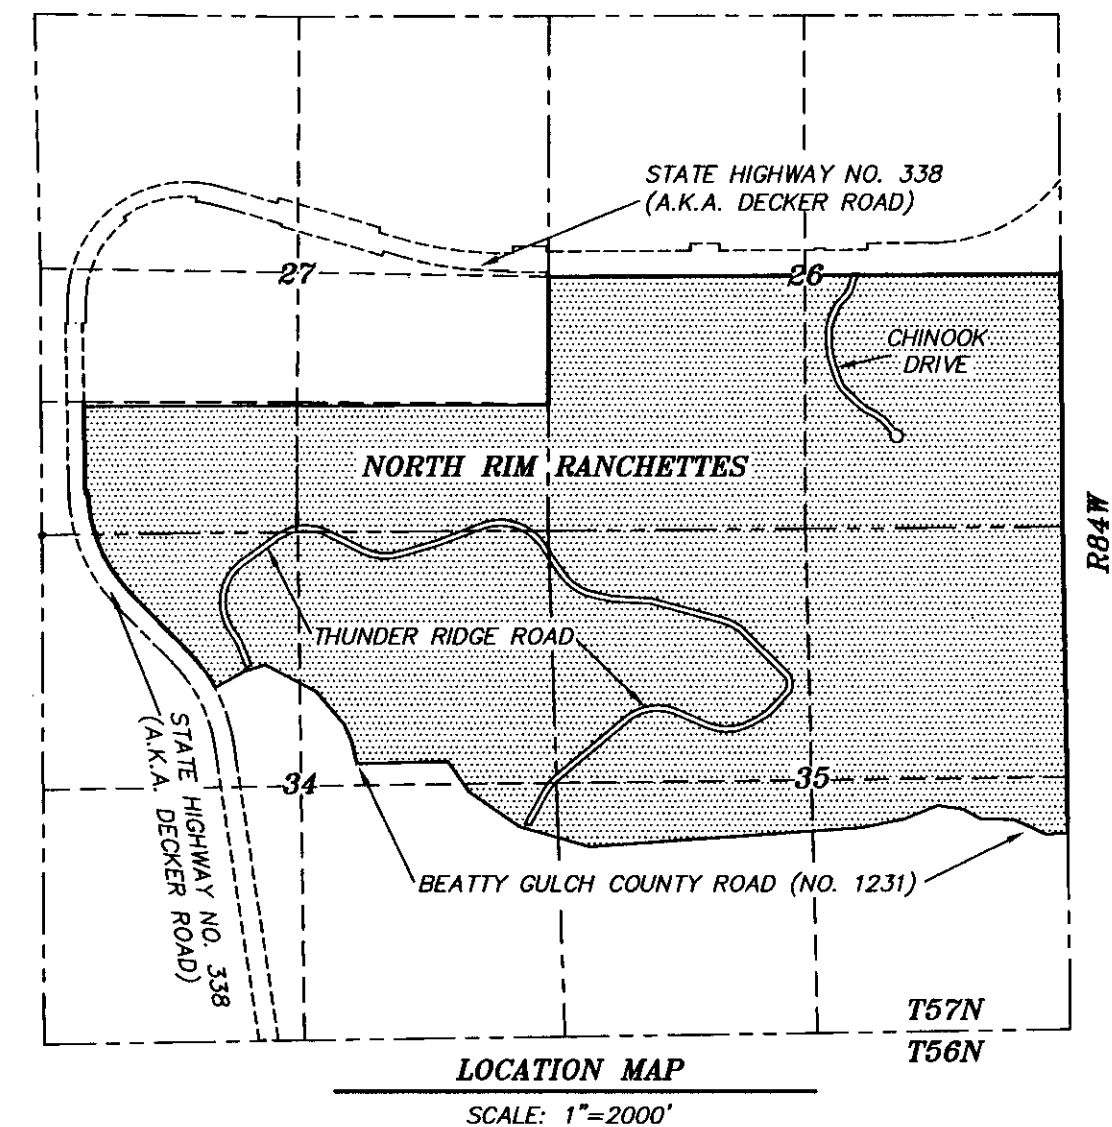

- NOTES
- THERE SHALL BE NO PUBLIC MAINTENANCE OF THUNDER RIDGE ROAD AND CHINOOK DRIVE.
 - THUNDER RIDGE ROAD AND CHINOOK DRIVE DO NOT CONFORM TO SHERIDAN COUNTY SUBDIVISION DESIGN STANDARDS.
 - SEE SHEET 2 OF 2 FOR LEGAL DESCRIPTION OF BOUNDARY, AND DEDICATION OF ROADS.
 - THUNDER RIDGE ROAD AND CHINOOK DRIVE WERE DESIGNED BY CENTENNIAL ENGINEERING FROM TOPOGRAPHIC MAPPING PROVIDED BY PRESTFELDT SURVEYING IN THE FALL OF 1996.
 - SEE CORNER RECORDATIONS FILED AT THE SHERIDAN COUNTY CLERK'S OFFICE.
 - CORNER ESTABLISHED BY FENCE LINE AGREEMENT, BOOK 260 OF DEEDS, PAGE 517.

LEGEND

- SET 3-1/4" ALUMINUM CAP PER LS 2615
- SET 1-1/2" ALUMINUM CAP PER LS 2615
- FOUND 4-1/2" BRASS CAP PER SHERIDAN WYOMING COAL COMPANY
- FOUND 2" IRON PIPE PER SHERIDAN WYOMING COAL COMPANY
- FOUND HIGHWAY RIGHT OF WAY MONUMENT
- FOUND 3" BRASS CAP PER P.E.M.S. 537
- NOTHING FOUND OR SET
- RECORD
- MEASURED
- SECTION LINE
- INTERIOR SECTION LINE
- CENTER LINE
- RIGHT OF WAY LINE
- FENCE LINE
- FENCE LINE ENCROACHMENT



SCALE: 1"=500'
BASIS OF BEARINGS: WYOMING STATE PLANE (EAST CENTRAL ZONE)

CERTIFICATE OF RECORDER

STATE OF WYOMING ss
COUNTY OF SHERIDAN

THIS INSTRUMENT WAS FILED FOR RECORD AT 3:00 THIS 11 DAY OF MARCH 19 97.
AND FILED AND INDEXED IN DRAWER A OF CERTIFICATE OF SURVEYS No. 160.

FILED BY
Ronald W. Prestfeldt

STAMP RECEIVING NUMBER 250345


RECORD OF SURVEY

DEDICATION TO THE PUBLIC OF
THUNDER RIDGE ROAD & CHINOOK DRIVE
FOR NORTH RIM RANCHETTES

CLIENT: JOHN E. RICE & SONS, INC., D/B/A/ WRENCH RANCH
LOCATION: S1/2 OF SECTION 26, PORTION OF S1/2S1/2 OF SECTION 27, PORTION OF
N1/2, NE1/4SE1/4 OF SECTION 34, N1/2, PORTION OF N1/2S1/2 OF SECTION
35, TOWNSHIP 57 NORTH, RANGE 84 WEST, 6TH P.M., COUNTY OF
SHERIDAN, WYOMING.

RESTFELDT
SURVEYING
PO BOX 3082
SHERIDAN, WY 82801
307-672-7415
FAX 674-5000

JN: 95038
DN: 95/95038WRL
FEBRUARY 17, 1997
SHEET 1 OF 2

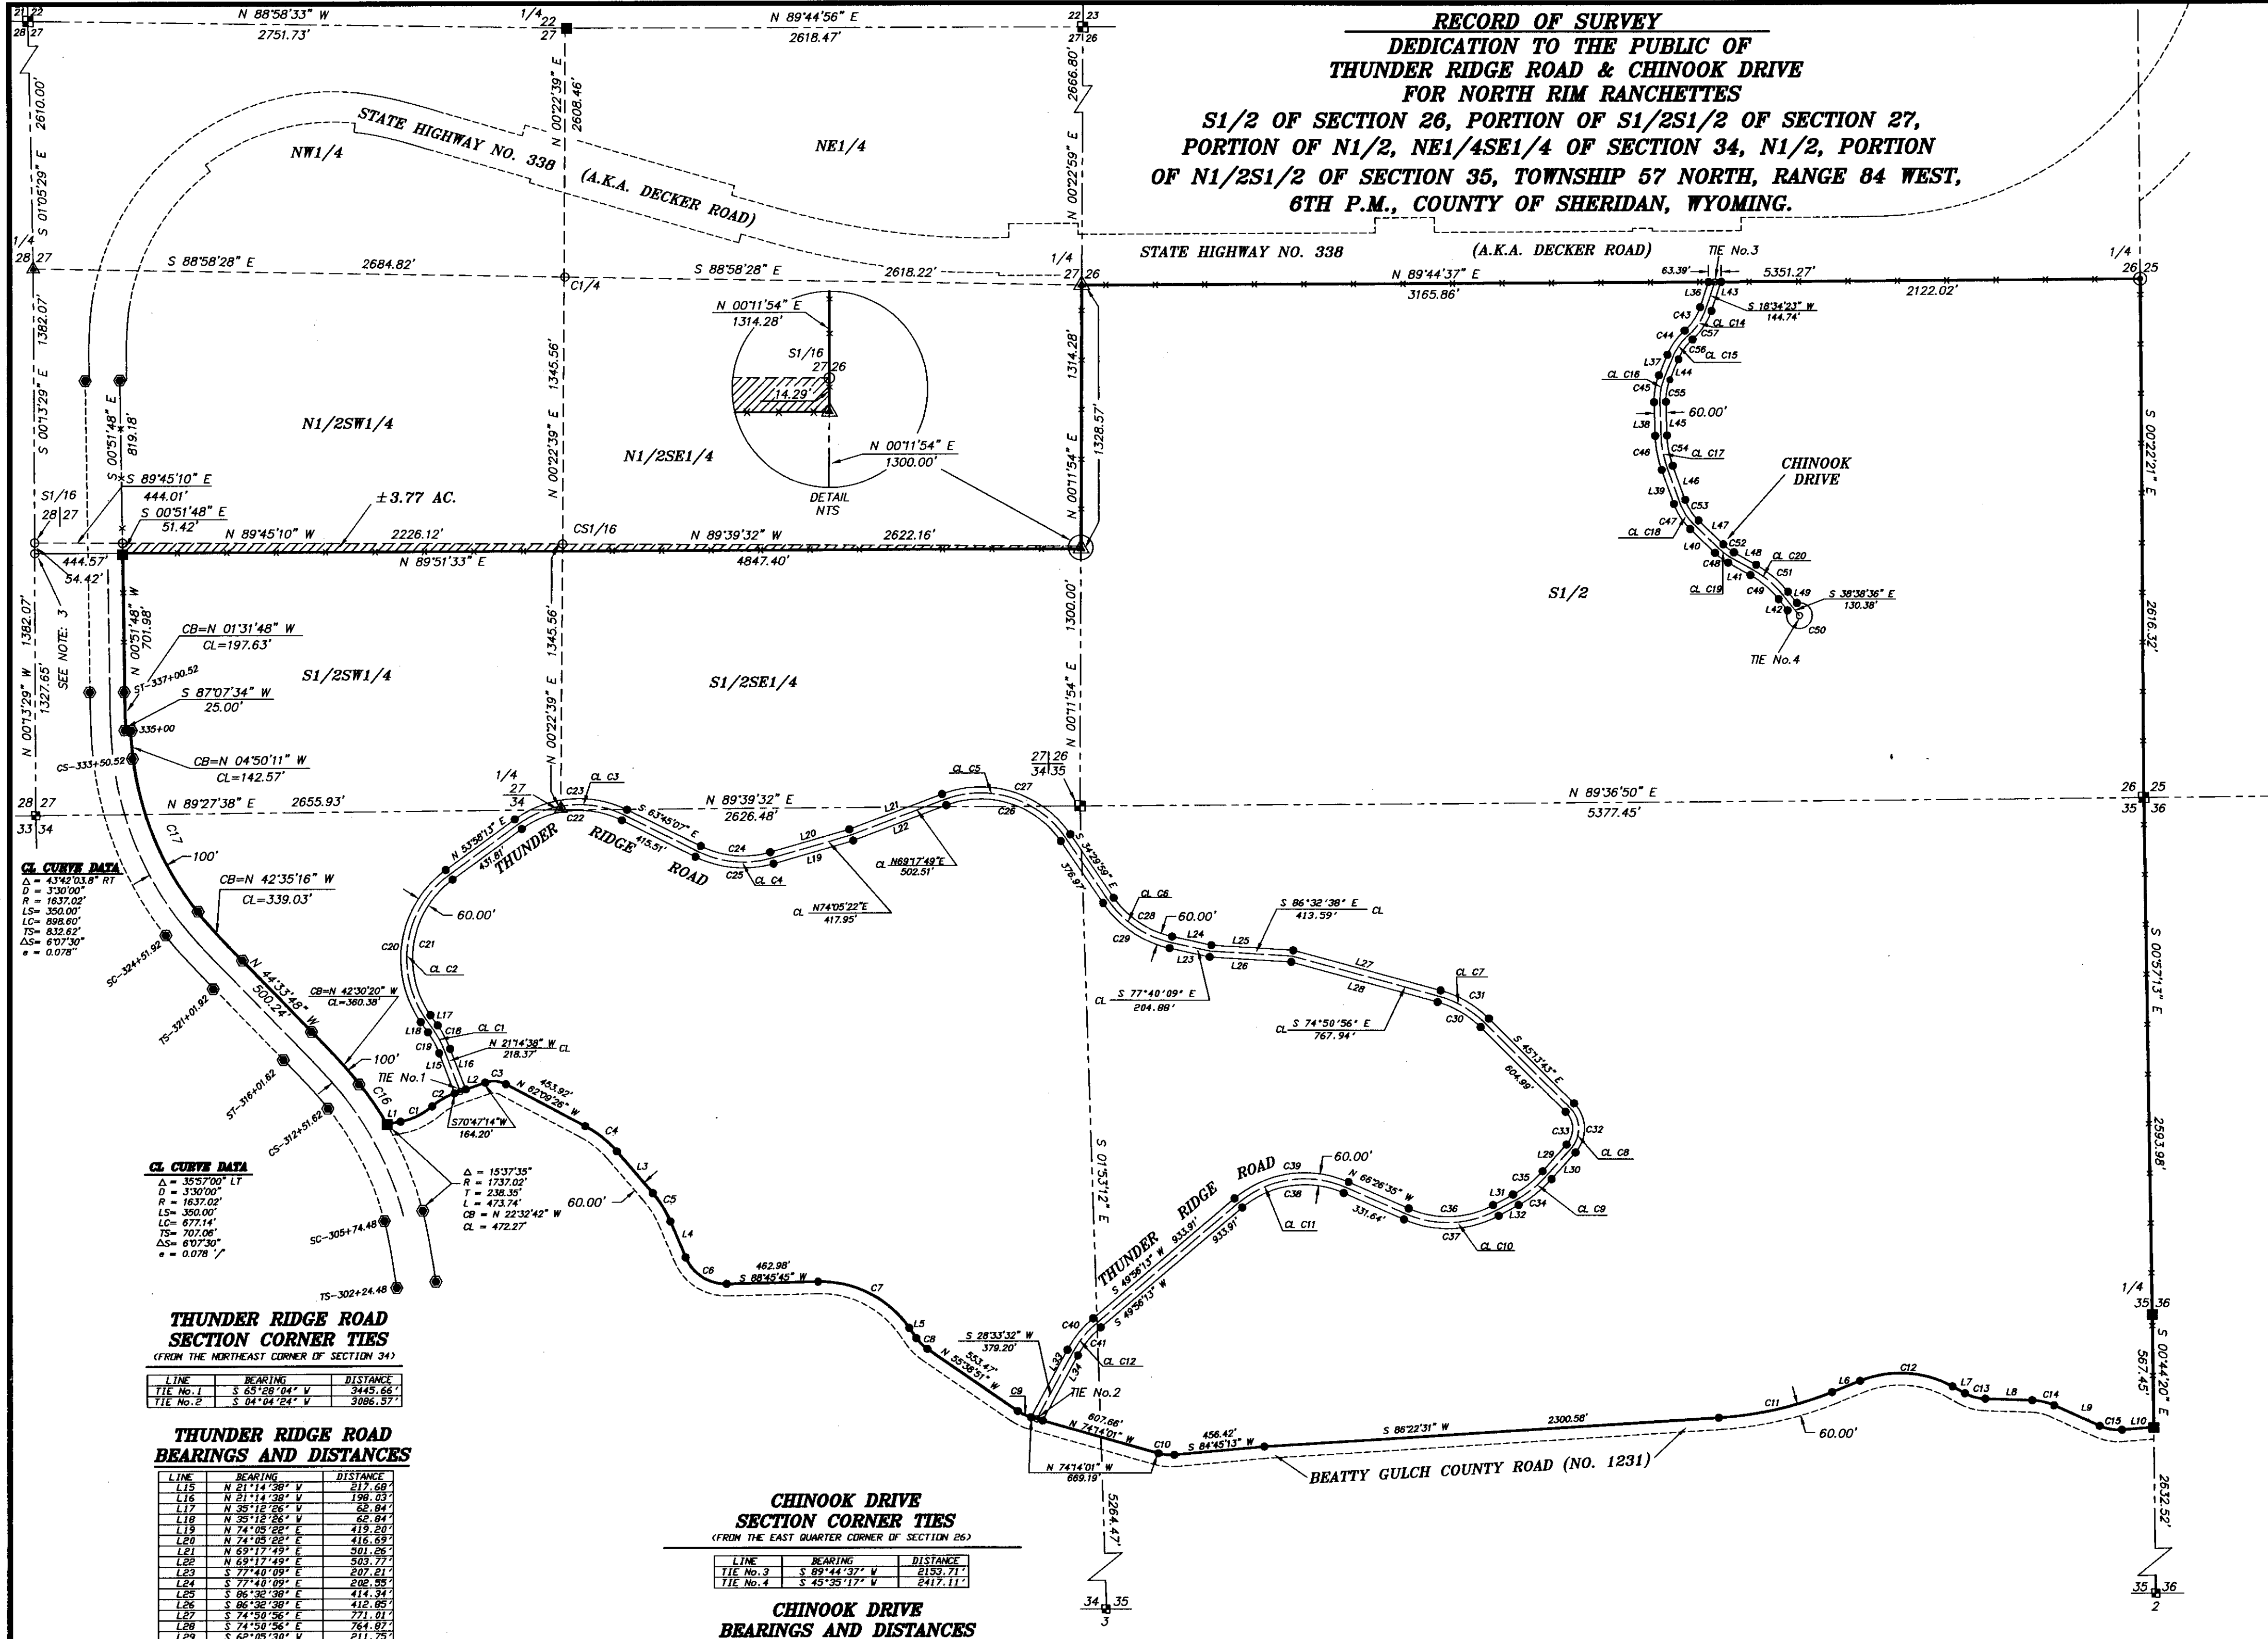

THUNDER RIDGE ROAD
SECTION CORNER TIES
(FROM THE NORTHEAST CORNER OF SECTION 34)

LINE	BEARING	DISTANCE

THUNDER RIDGE ROAD
BEARINGS AND DISTANCES

LINE	BEARING	DISTANCE
