


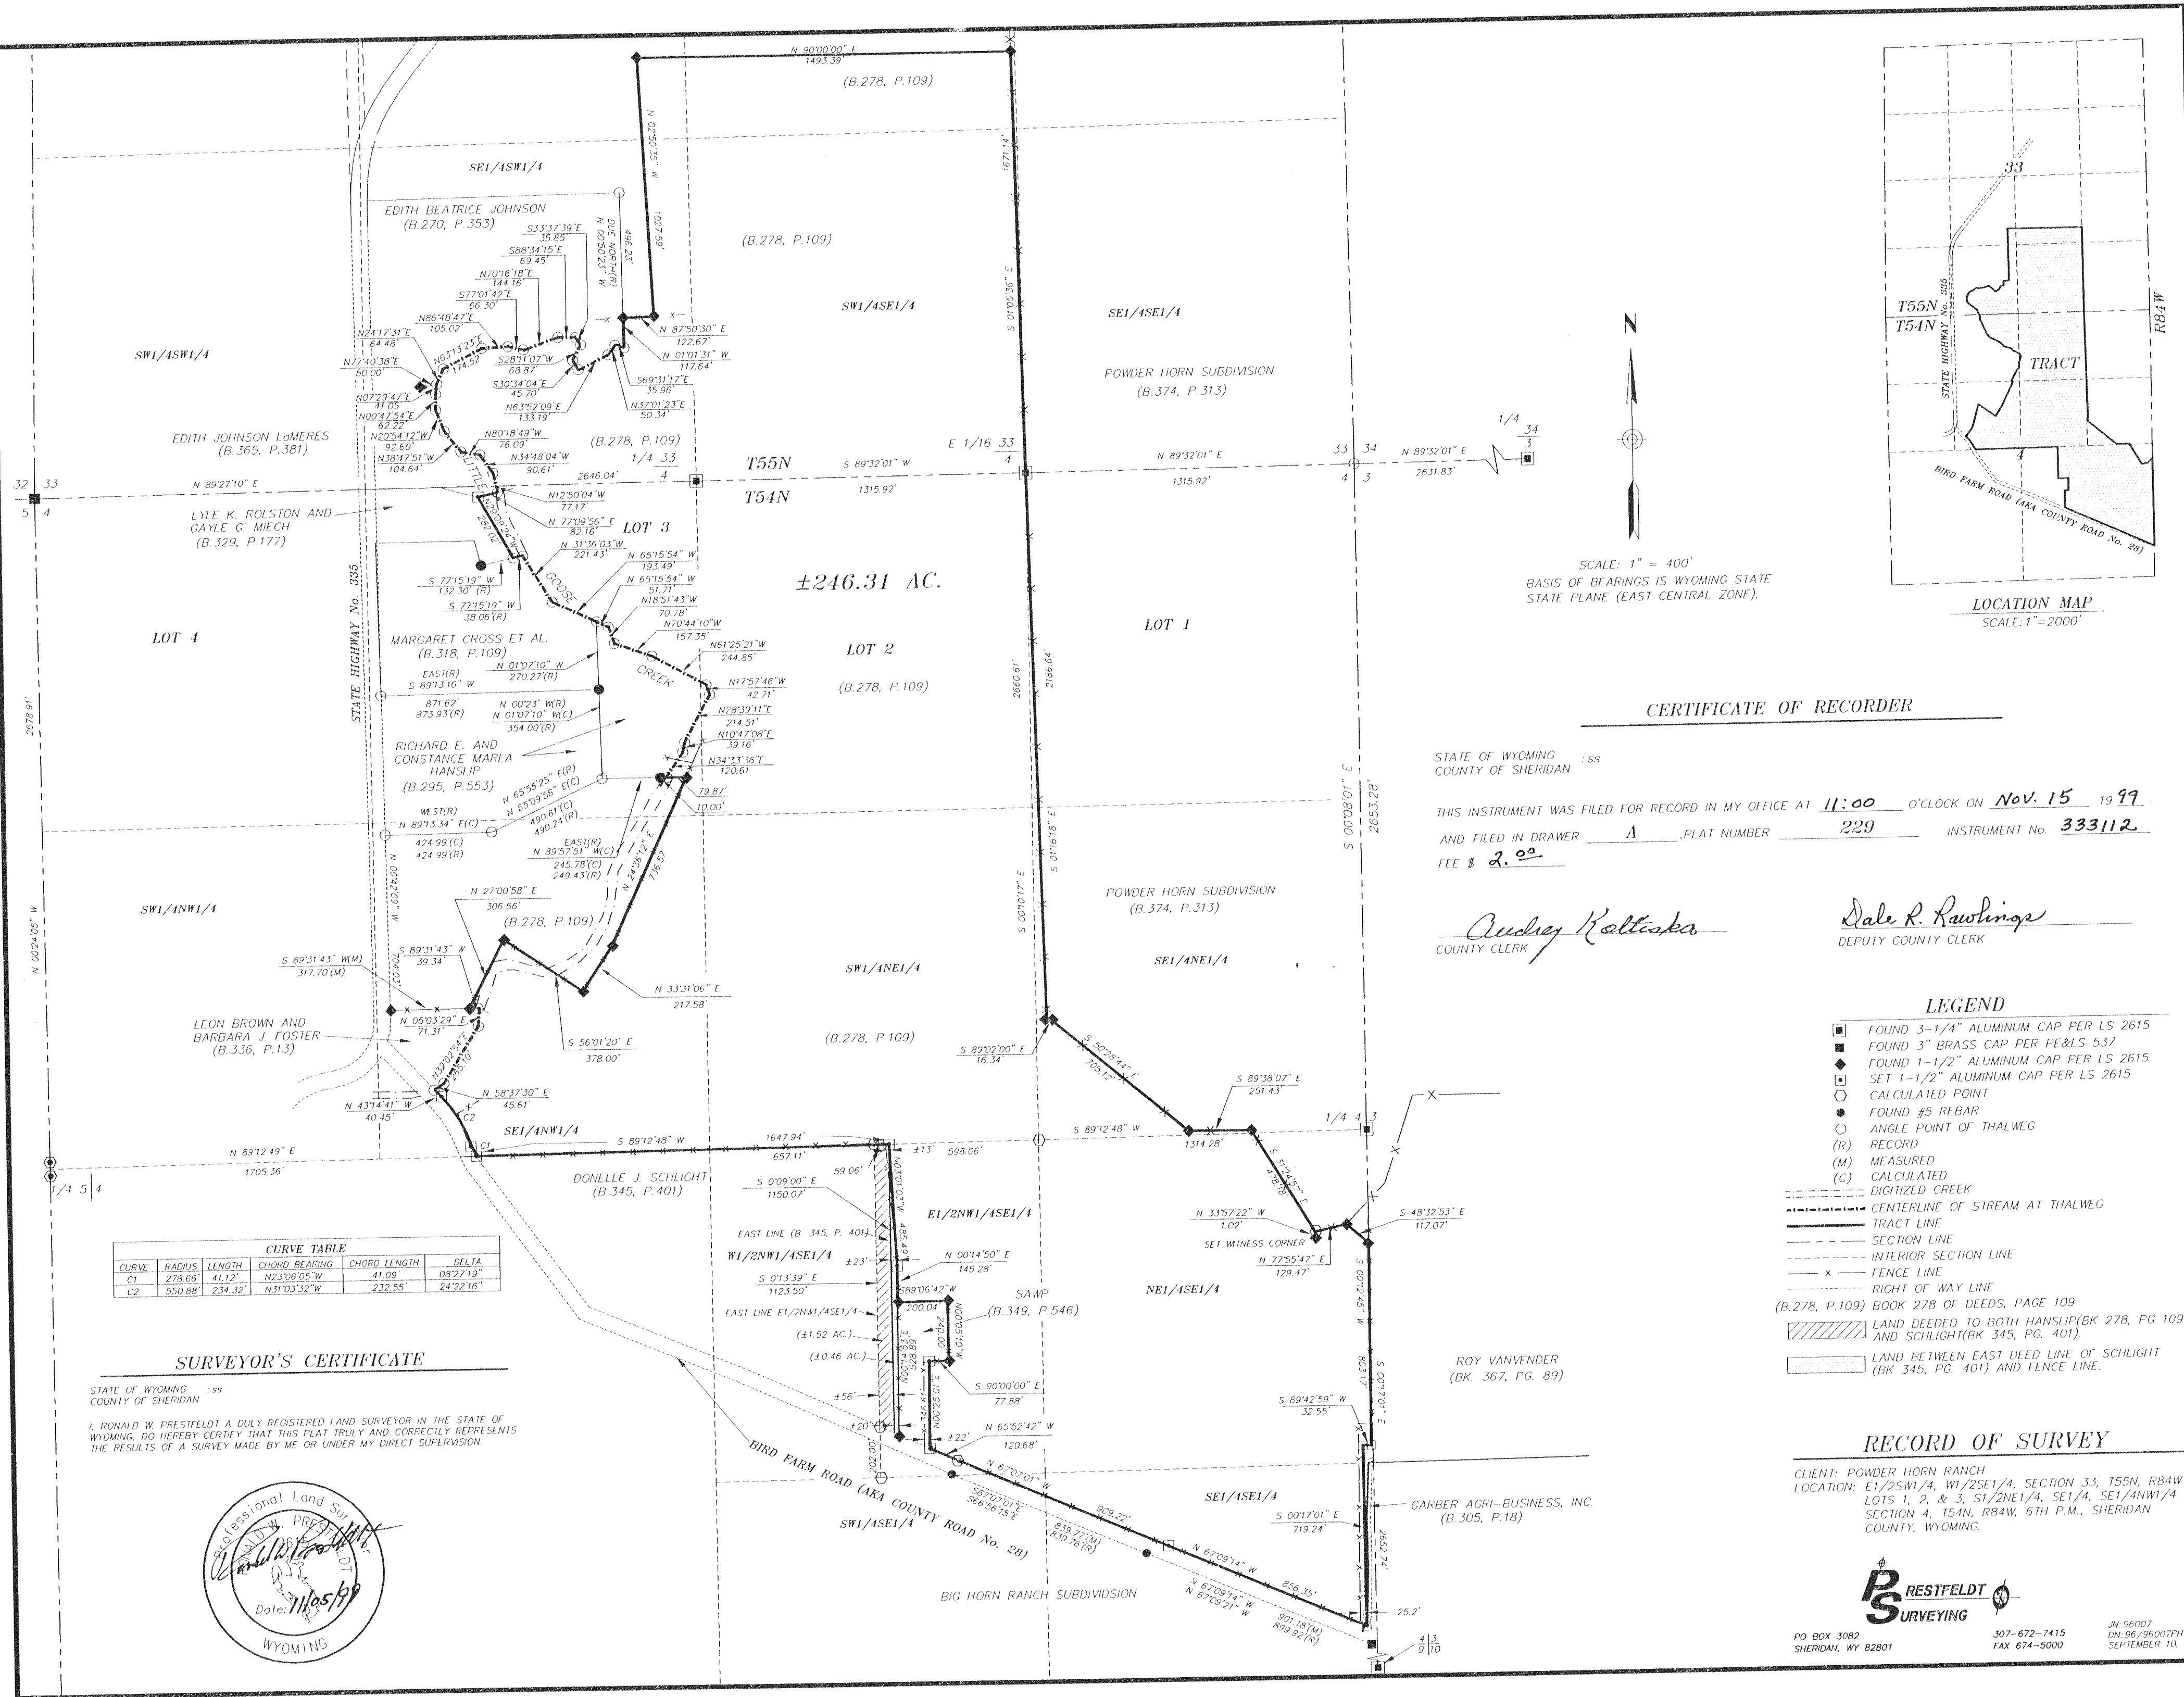


CURVE TABLE					
CURVE	RADIUS	LENGTH	CHORD BEARING	CHORD LENGTH	DELTA
C1	278.66'	41.12'	N23°06'05"W	41.09'	08°27'19"
C2	550.88'	234.32'	N31°03'32"W	232.55'	24°22'16"

SURVEYOR'S CERTIFICATE

STATE OF WYOMING :ss
COUNTY OF SHERIDAN

I, RONALD W. PRESTFELDT A DULY REGISTERED LAND SURVEYOR IN THE STATE OF WYOMING, DO HEREBY CERTIFY THAT THIS PLAT TRULY AND CORRECTLY REPRESENTS THE RESULTS OF A SURVEY MADE BY ME OR UNDER MY DIRECT SUPERVISION.

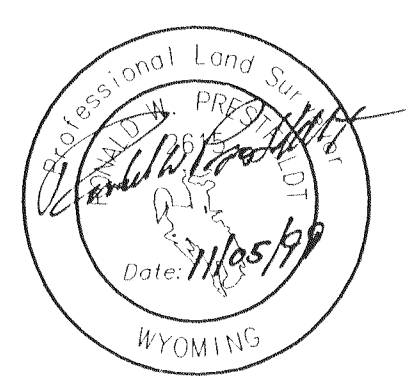

CERTIFICATE OF RECORDER

STATE OF WYOMING :ss
COUNTY OF SHERIDAN

THIS INSTRUMENT WAS FILED FOR RECORD IN MY OFFICE AT 11:00 O'CLOCK ON Nov. 15 1999
AND FILED IN DRAWER A, PLAT NUMBER 229 INSTRUMENT No. 333112
FEE \$ 2.00

Audrey Koltjeska
COUNTY CLERK

Dale R. Rawlings
DEPUTY COUNTY CLERK

LEGEND

- FOUND 3-1/4" ALUMINUM CAP PER LS 2615
- FOUND 3" BRASS CAP PER PE&LS 537
- FOUND 1-1/2" ALUMINUM CAP PER LS 2615
- SET 1-1/2" ALUMINUM CAP PER LS 2615
- CALCULATED POINT
- FOUND #5 REBAR
- ANGLE POINT OF THALWEG
- RECORD
- MEASURED
- CALCULATED
- DIGITIZED CREEK
- CENTERLINE OF STREAM AT THALWEG
- TRACT LINE
- SECTION LINE
- INTERIOR SECTION LINE
- FENCE LINE
- RIGHT OF WAY LINE
- (B.278, P.109) BOOK 278 OF DEEDS, PAGE 109
- LAND DEEDED TO BOTH HANSLIP(BK 278, PG. 109) AND SCHLIGHT(BK 345, PG. 401).
- LAND BETWEEN EAST DEED LINE OF SCHLIGHT (BK 345, PG. 401) AND FENCE LINE.

RECORD OF SURVEY

CLIENT: POWDER HORN RANCH
LOCATION: E1/2SW1/4, W1/2SE1/4, SECTION 33, T55N, R84W
LOTS 1, 2, & 3, S1/2NE1/4, SE1/4, SE1/4NW1/4
SECTION 4, T54N, R84W, 6TH P.M., SHERIDAN
COUNTY, WYOMING.

